


North Elevation
Scale: 1:100



South Elevation
Scale: 1:100



East Elevation
Scale: 1:100

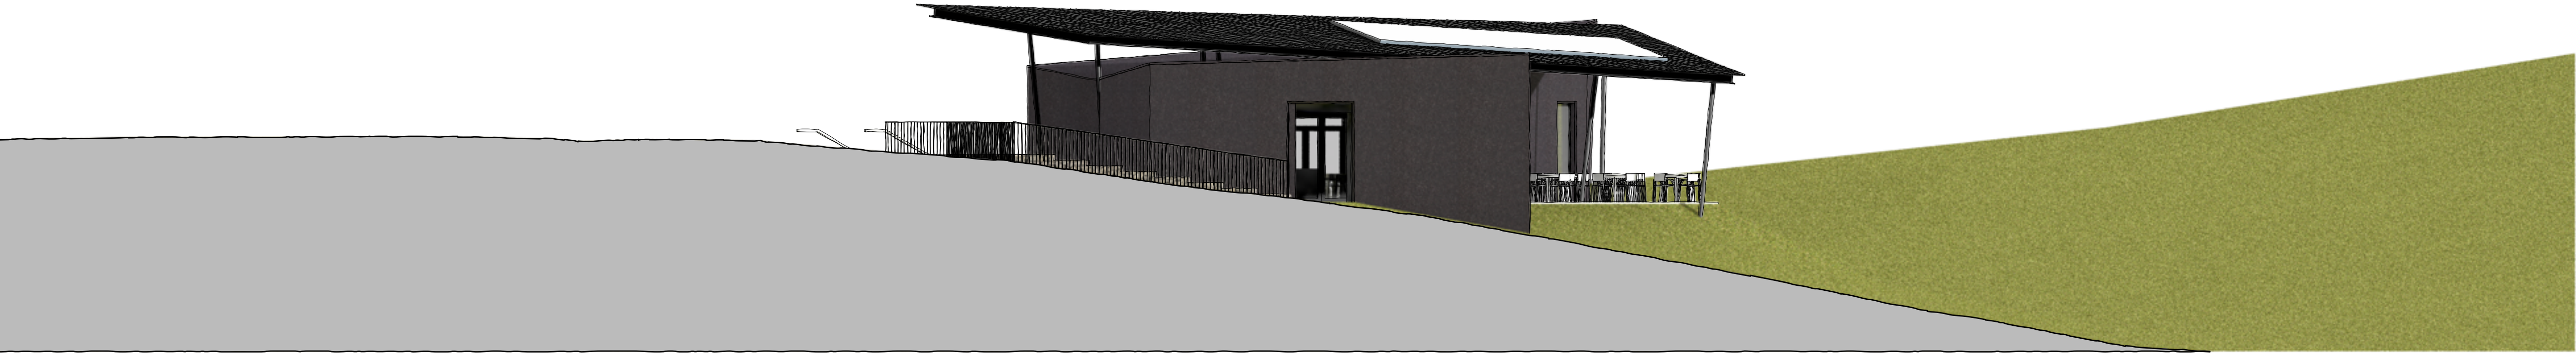

West Elevation
Scale: 1:100

A 30/06/16 Oversailing roof revised.

MH

REV.	DATE	DESCRIPTION	BY
------	------	-------------	----

AIA

• **Allan Joyce Architects**

Architects, Landscape & Interior Design



TOMLINSON



Nottingham
City Council

Gedling
Borough Council



PROJECT

Gedling Country Park Heritage & Cultural Centre

DRAWING

Proposed Elevations

PROJECT NUMBER	SCALE	DATE	
3100	1:100 @ A1	Jun-16	
DRAWING NUMBER	REVISION	STATUS	BY
15	A	Planning	MH

This drawing is copyright and remains the property of Allan Joyce Architects Ltd

Generally do not scale drawings. All dimensions to be checked on site.