


# APPENDIX A

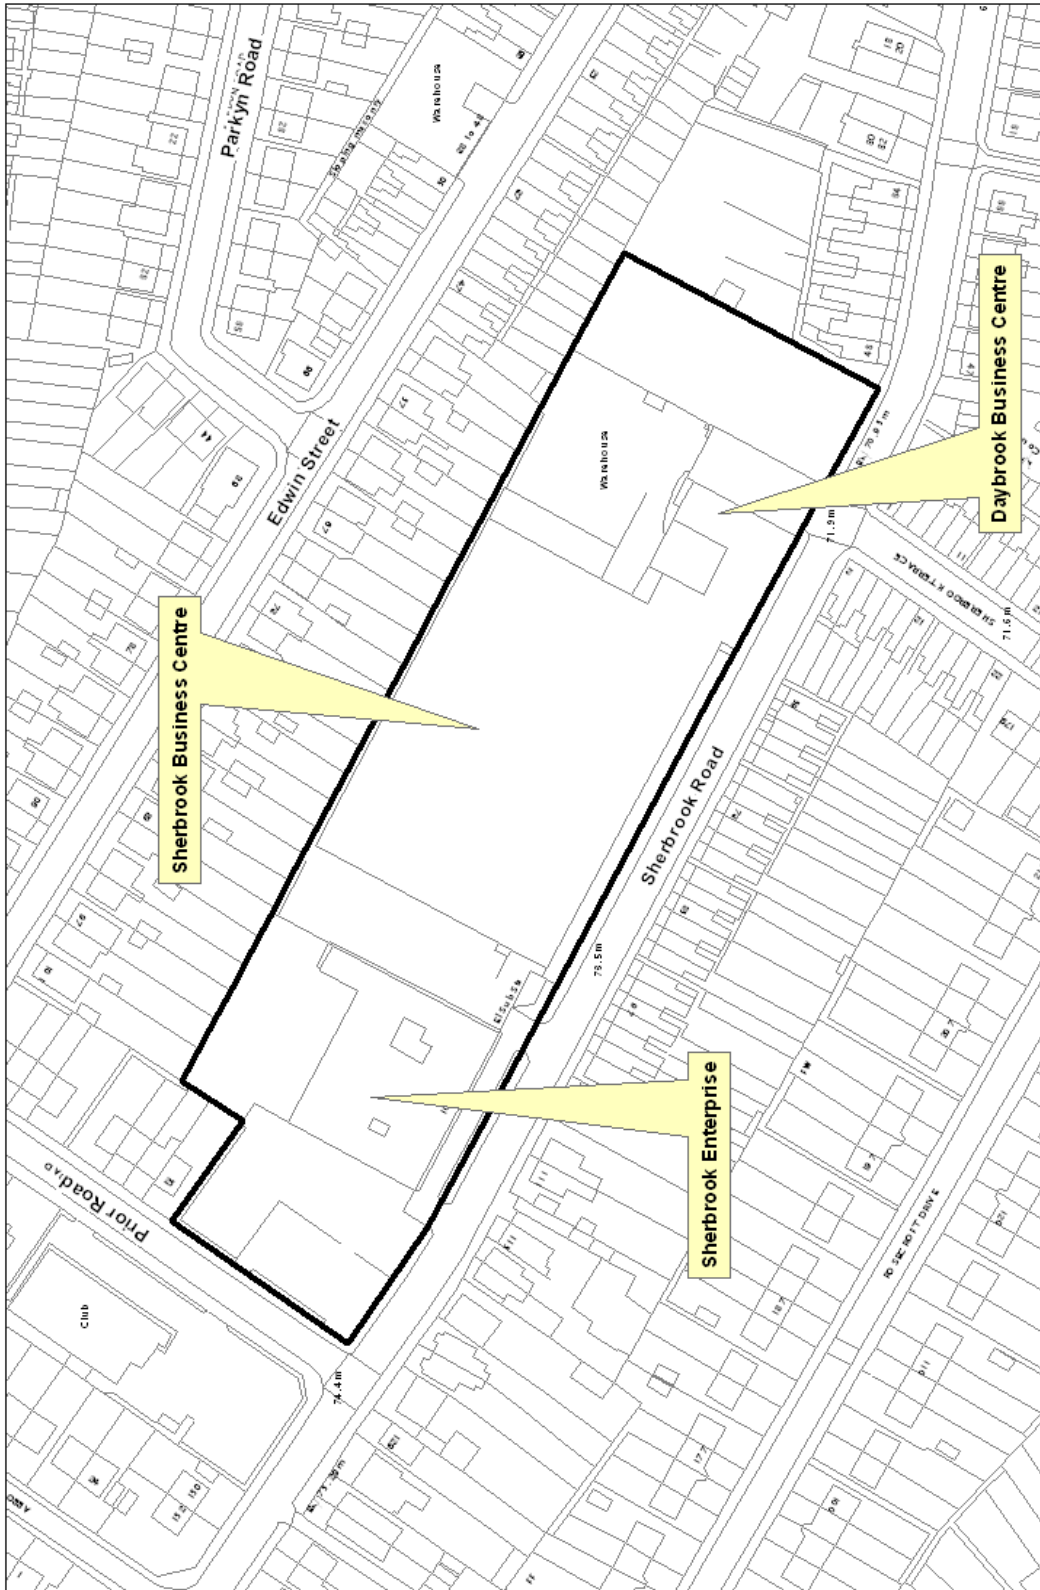


Prepared with the permission of the Controller of H.M.S.O. Crown copyright. License No. LA10007248  
Illustration reproduction rights Crown copyright and may lead to penalties or other proceedings

Site 1  
Sherbrook Road Daybrook  
Appendix A

P. Bagshaw-Balch, M.B.E., M.P.T.R.  
Head of Planning and Environment  
Civic Centre, 100 St. Paul's, Arnold  
Nottingham Notts B4 7LL



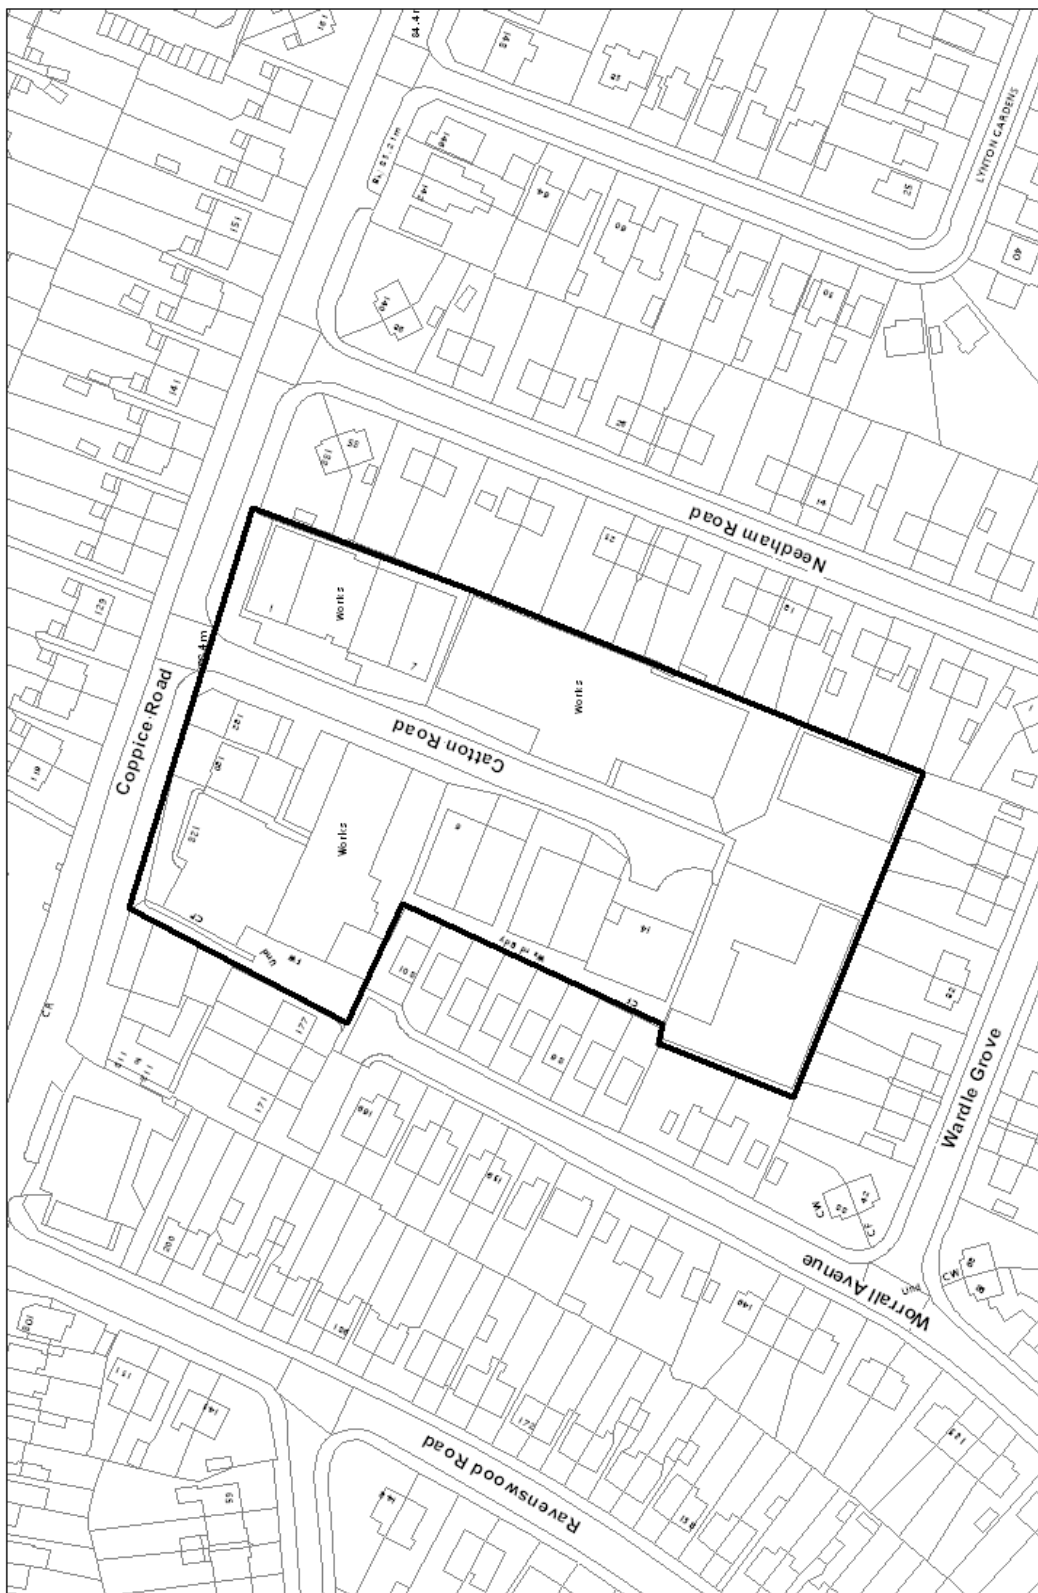


Registered with the permission of the Controller of H.M.S.O. Crown copyright. License No. LA100027248  
 Unauthorised reproduction infringes Crown copyright and may lead to prosecution or civil proceedings

Site 2  
 CATTON ROAD ARNOLD  
 Appendix A

P. Reginald BAYBOWE, M.B.E., M.L.C., M.P.T.P.  
 Head of Planning and Environmental  
 Case Officers, Arnold Hill Park, Arnold  
 Nottingham NG8 5LL



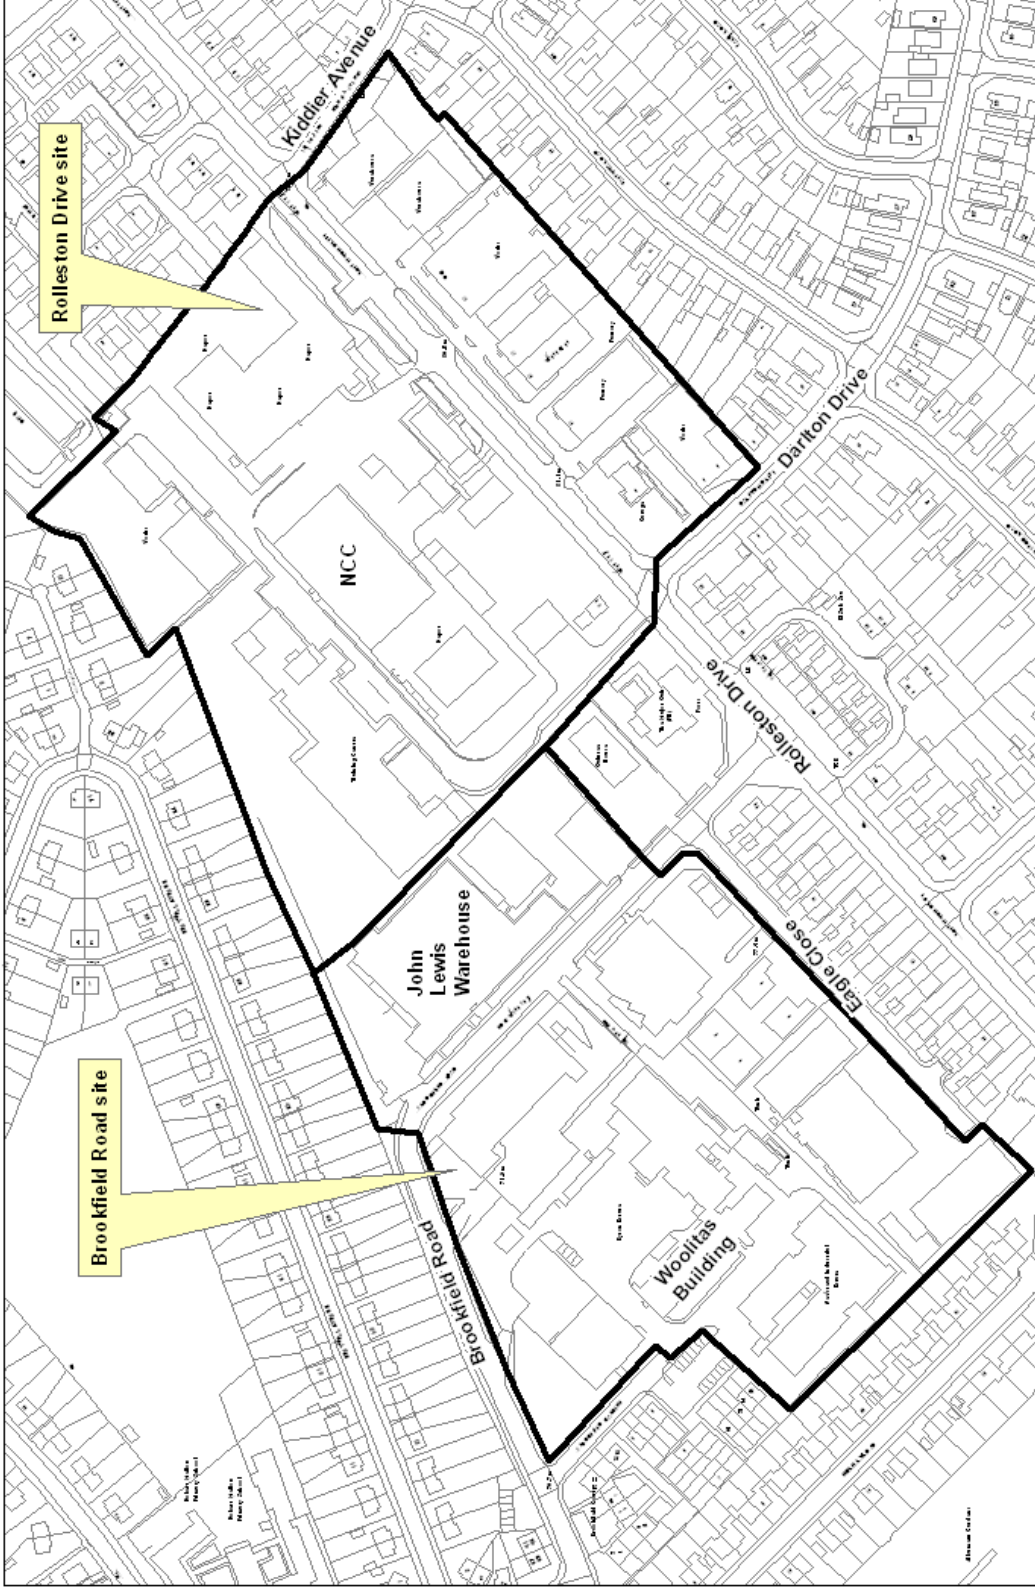


Reproduced with the permission of the Controller of H.M.S.O. Crown copyright. Licence No. LA100027248  
 Unauthorised reproduction infringes Crown copyright and may lead to prosecution or civil proceedings

Site 3  
 Brookfield Road/Rolleston Drive Arnold  
 Appendix A

P. Sneyd BA(Plan), M.O.D., M.I.T.P.  
 Head of Planning and Environment  
 GeoCentre, Arco, Hill Park, Arnold  
 Nottingham NG5 8LL



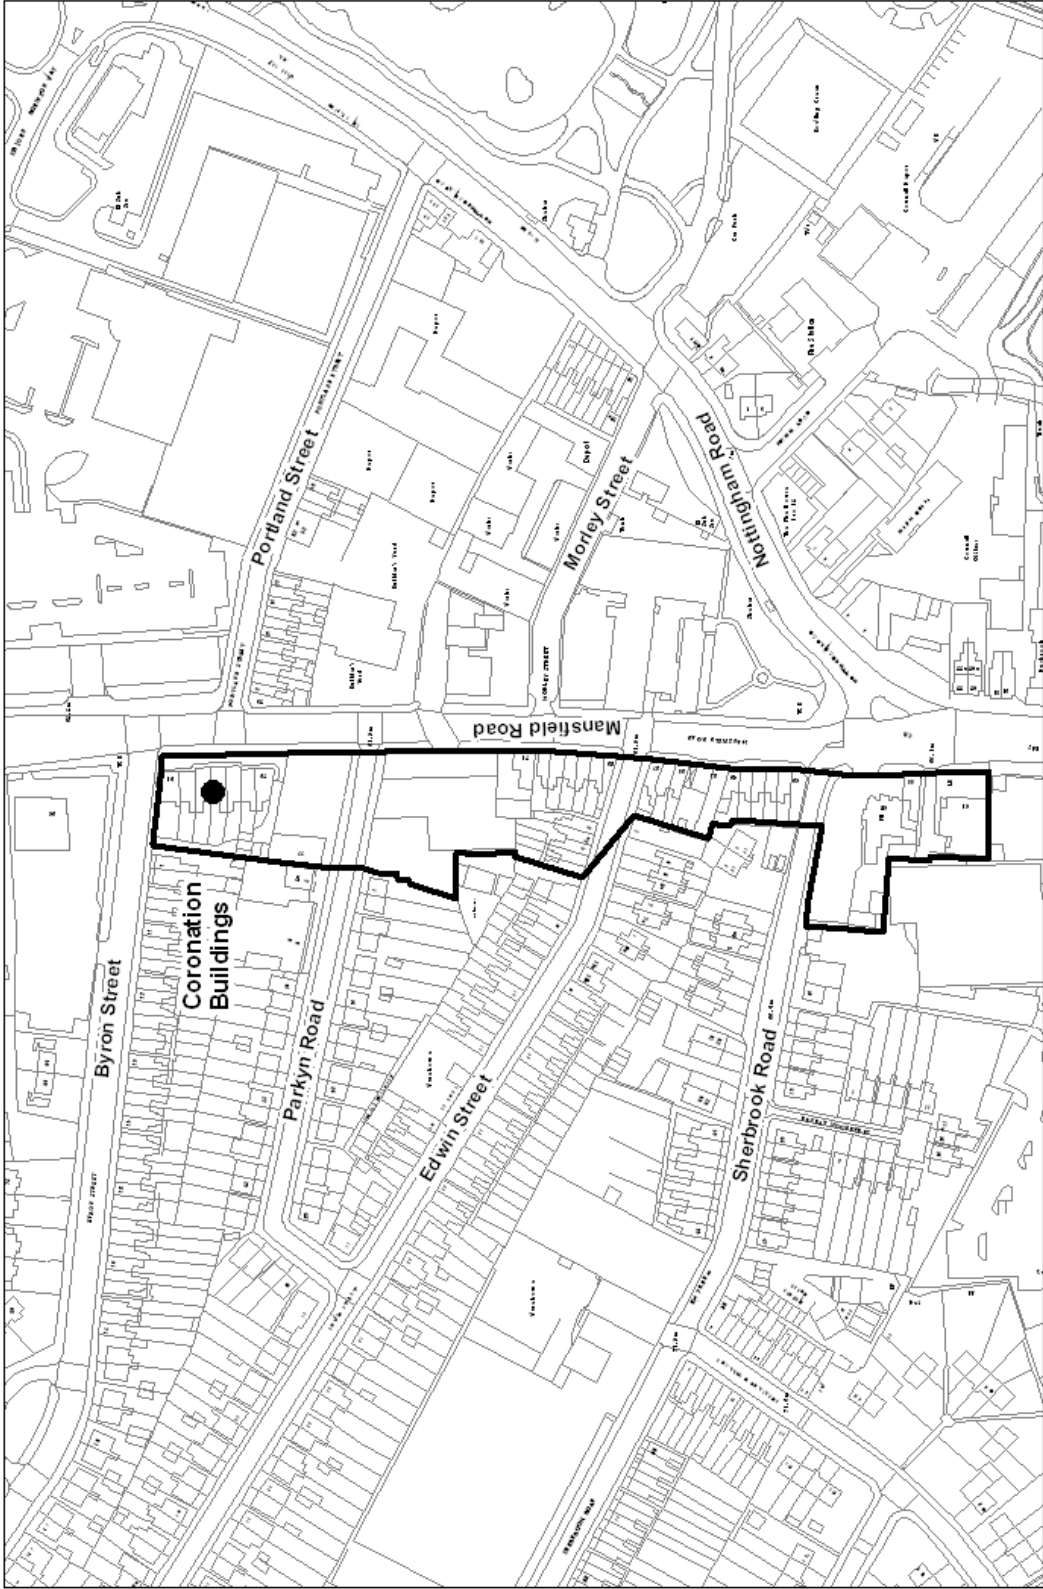

Site 4  
 Mansfield Road Daybrook  
 Appendix A

P. Sneyd BA(Prov), M.O.D., M.I.T.R.  
 Head of Planning and Environment  
 Civic Centre, Arno, Hill Park, Arno  
 Nottingham Notts NG11



Reproduced with the permission of the Controller of H.M.S.O. Crown copyright. License No. LA100027248  
 Unauthorised reproduction infringes Crown copyright and may lead to prosecution or other proceedings