


Appendix C: Haywood Road Community Centre Photo and Location Plan

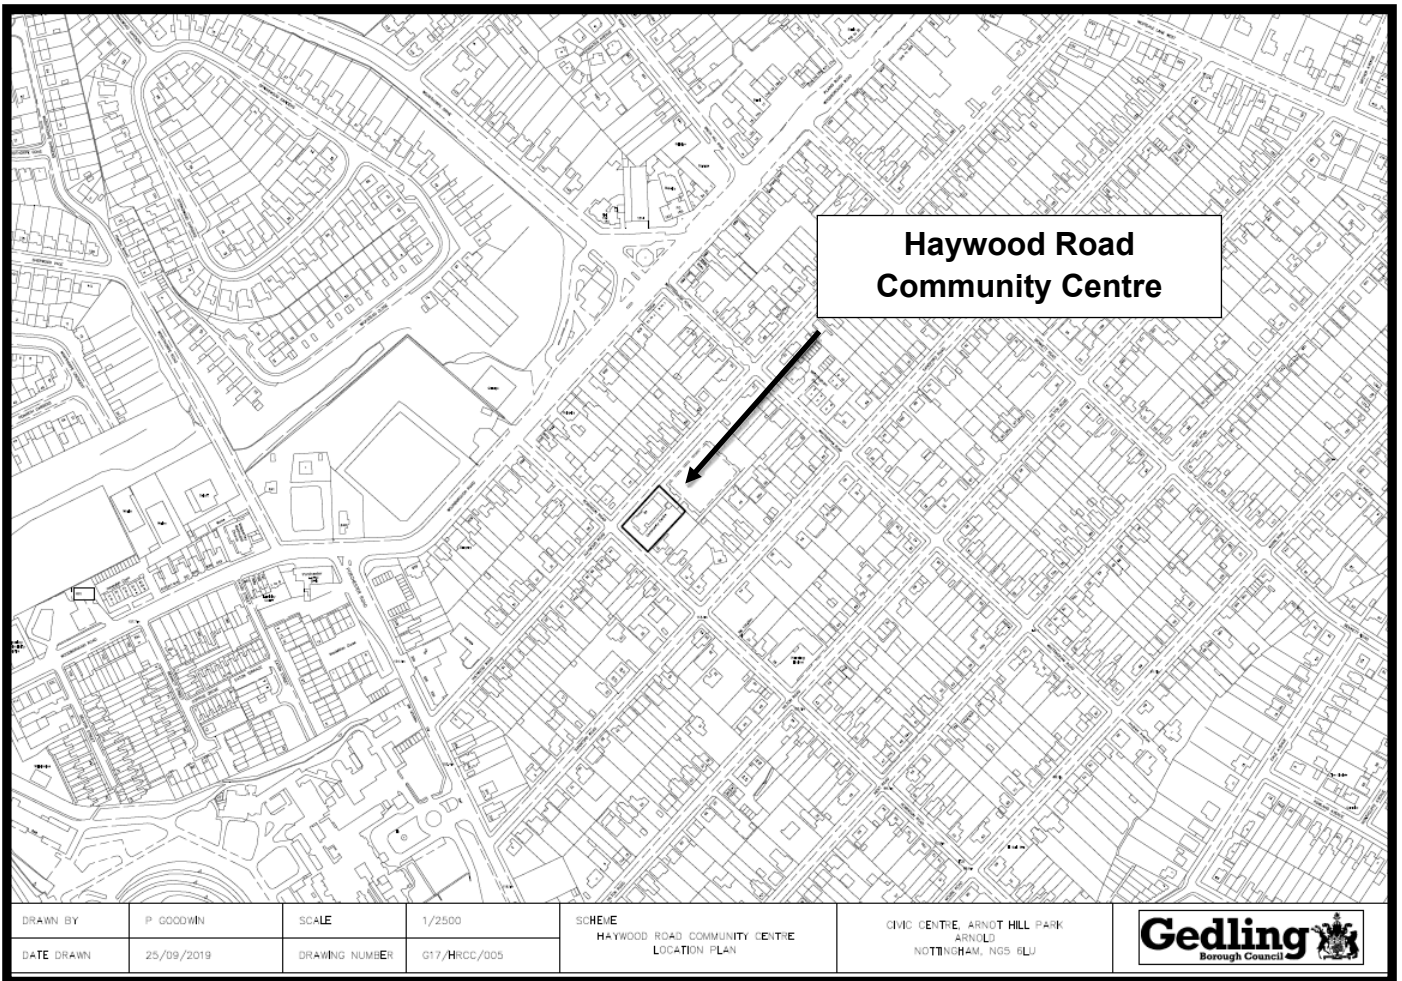

**Haywood Road
Community Centre**

DRAWN BY	P. GOODWIN	SCALE	1/2500	SCHEME HAYWOOD ROAD COMMUNITY CENTRE LOCATION PLAN	CIVIC CENTRE, ARNOT HILL PARK ARNOLD NOTTINGHAM, NG5 6LU	
DATE DRAWN	25/09/2019	DRAWING NUMBER	G17/HRCC/005			