




GEDLING
BOROUGH COUNCIL

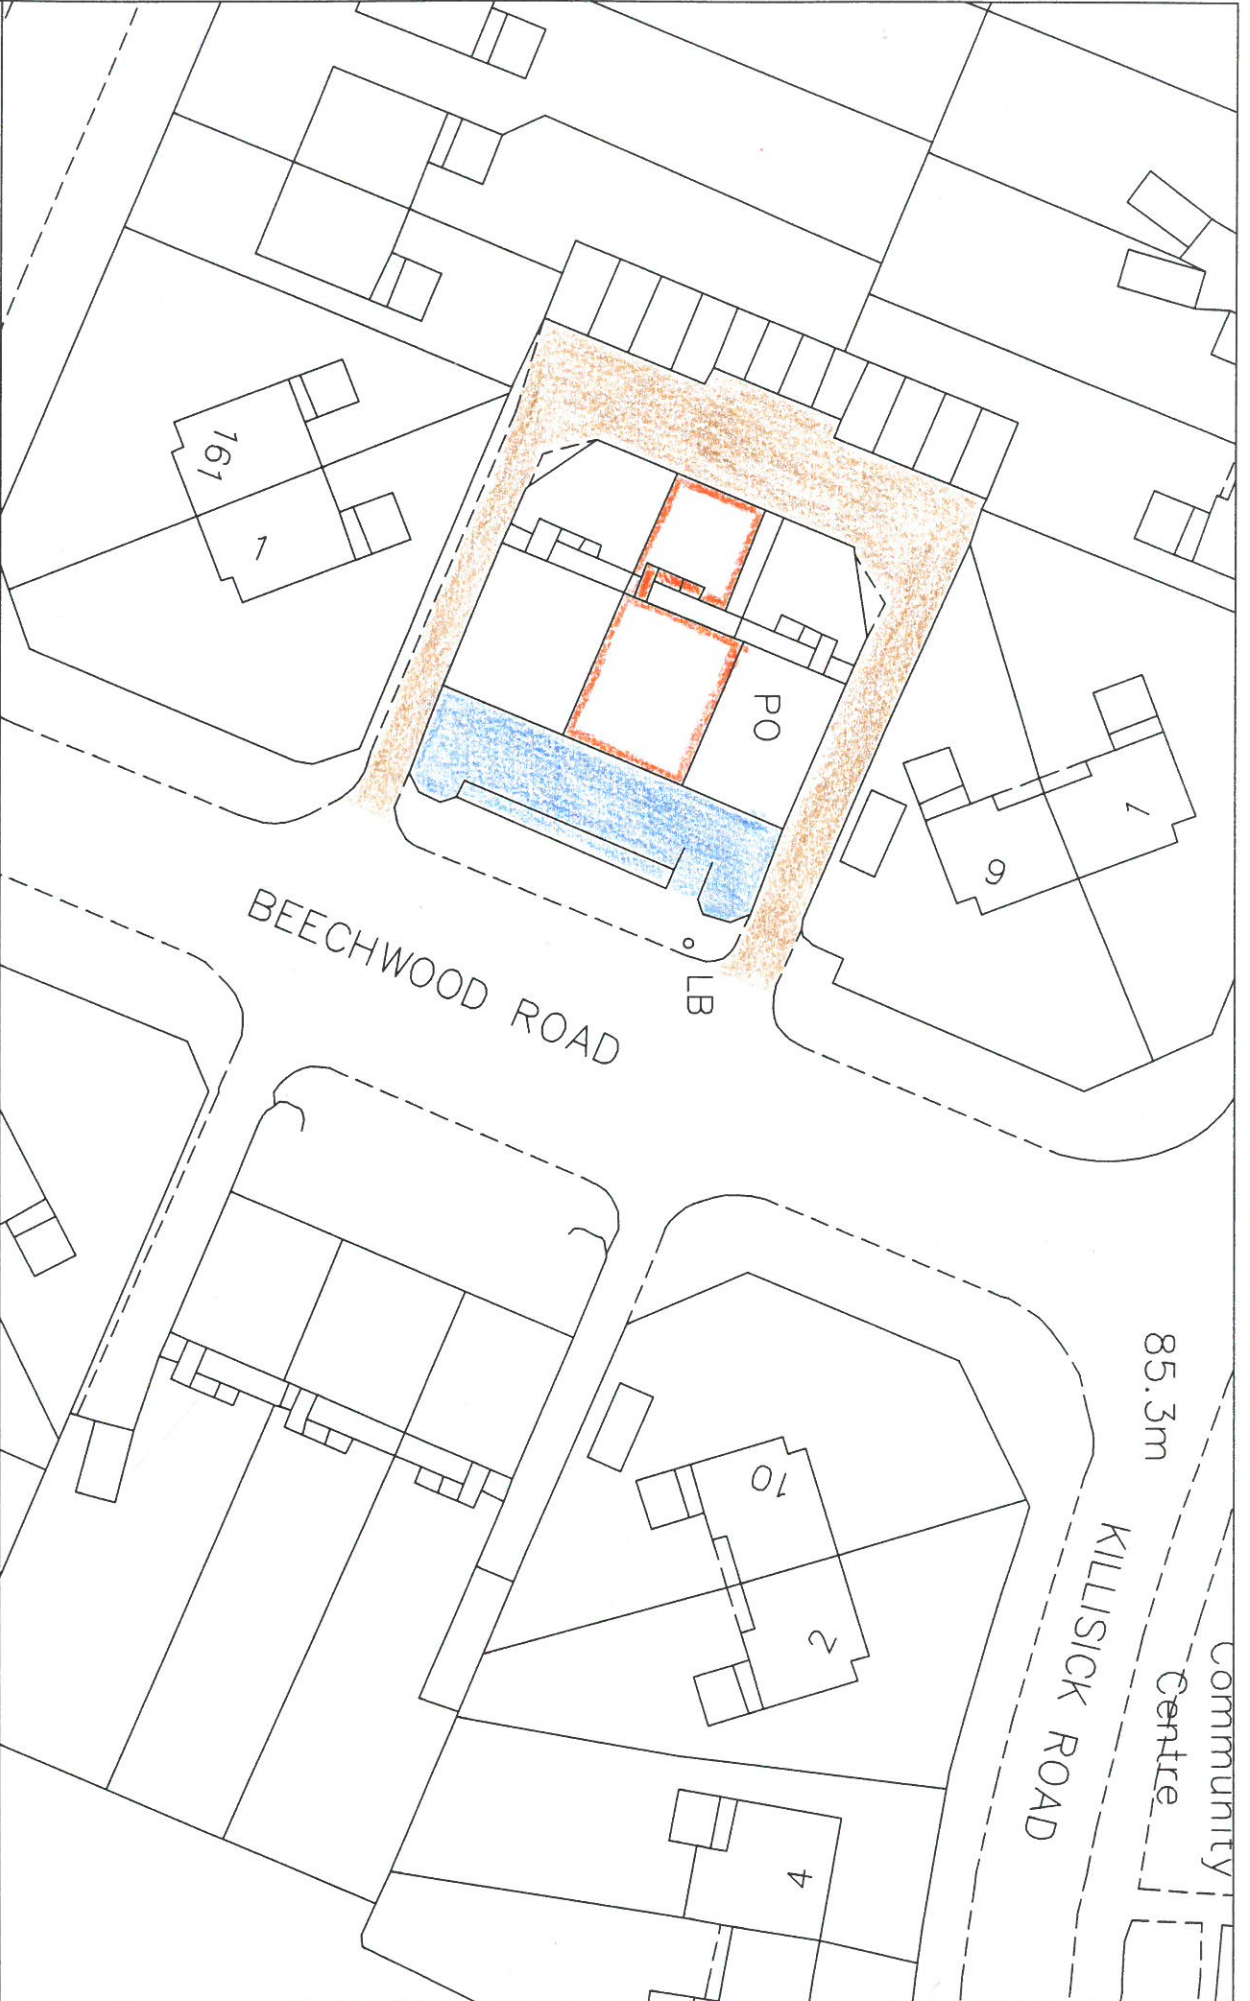

CIVIC CENTRE, ARNOT HILL PARK

ARNOLD
NOTTINGHAM, NG5 6LU

SCHEME
BEECHWOOD ROAD FLATS

DRAWN BY

P GOODWIN

DATE DRAWN

SCALE

DRAWING NUMBER