


6.125M EASEMENT CORRIDOR FORM
CENTRE LINE OF PIPE.

DETAIL A - SCALE 1:500

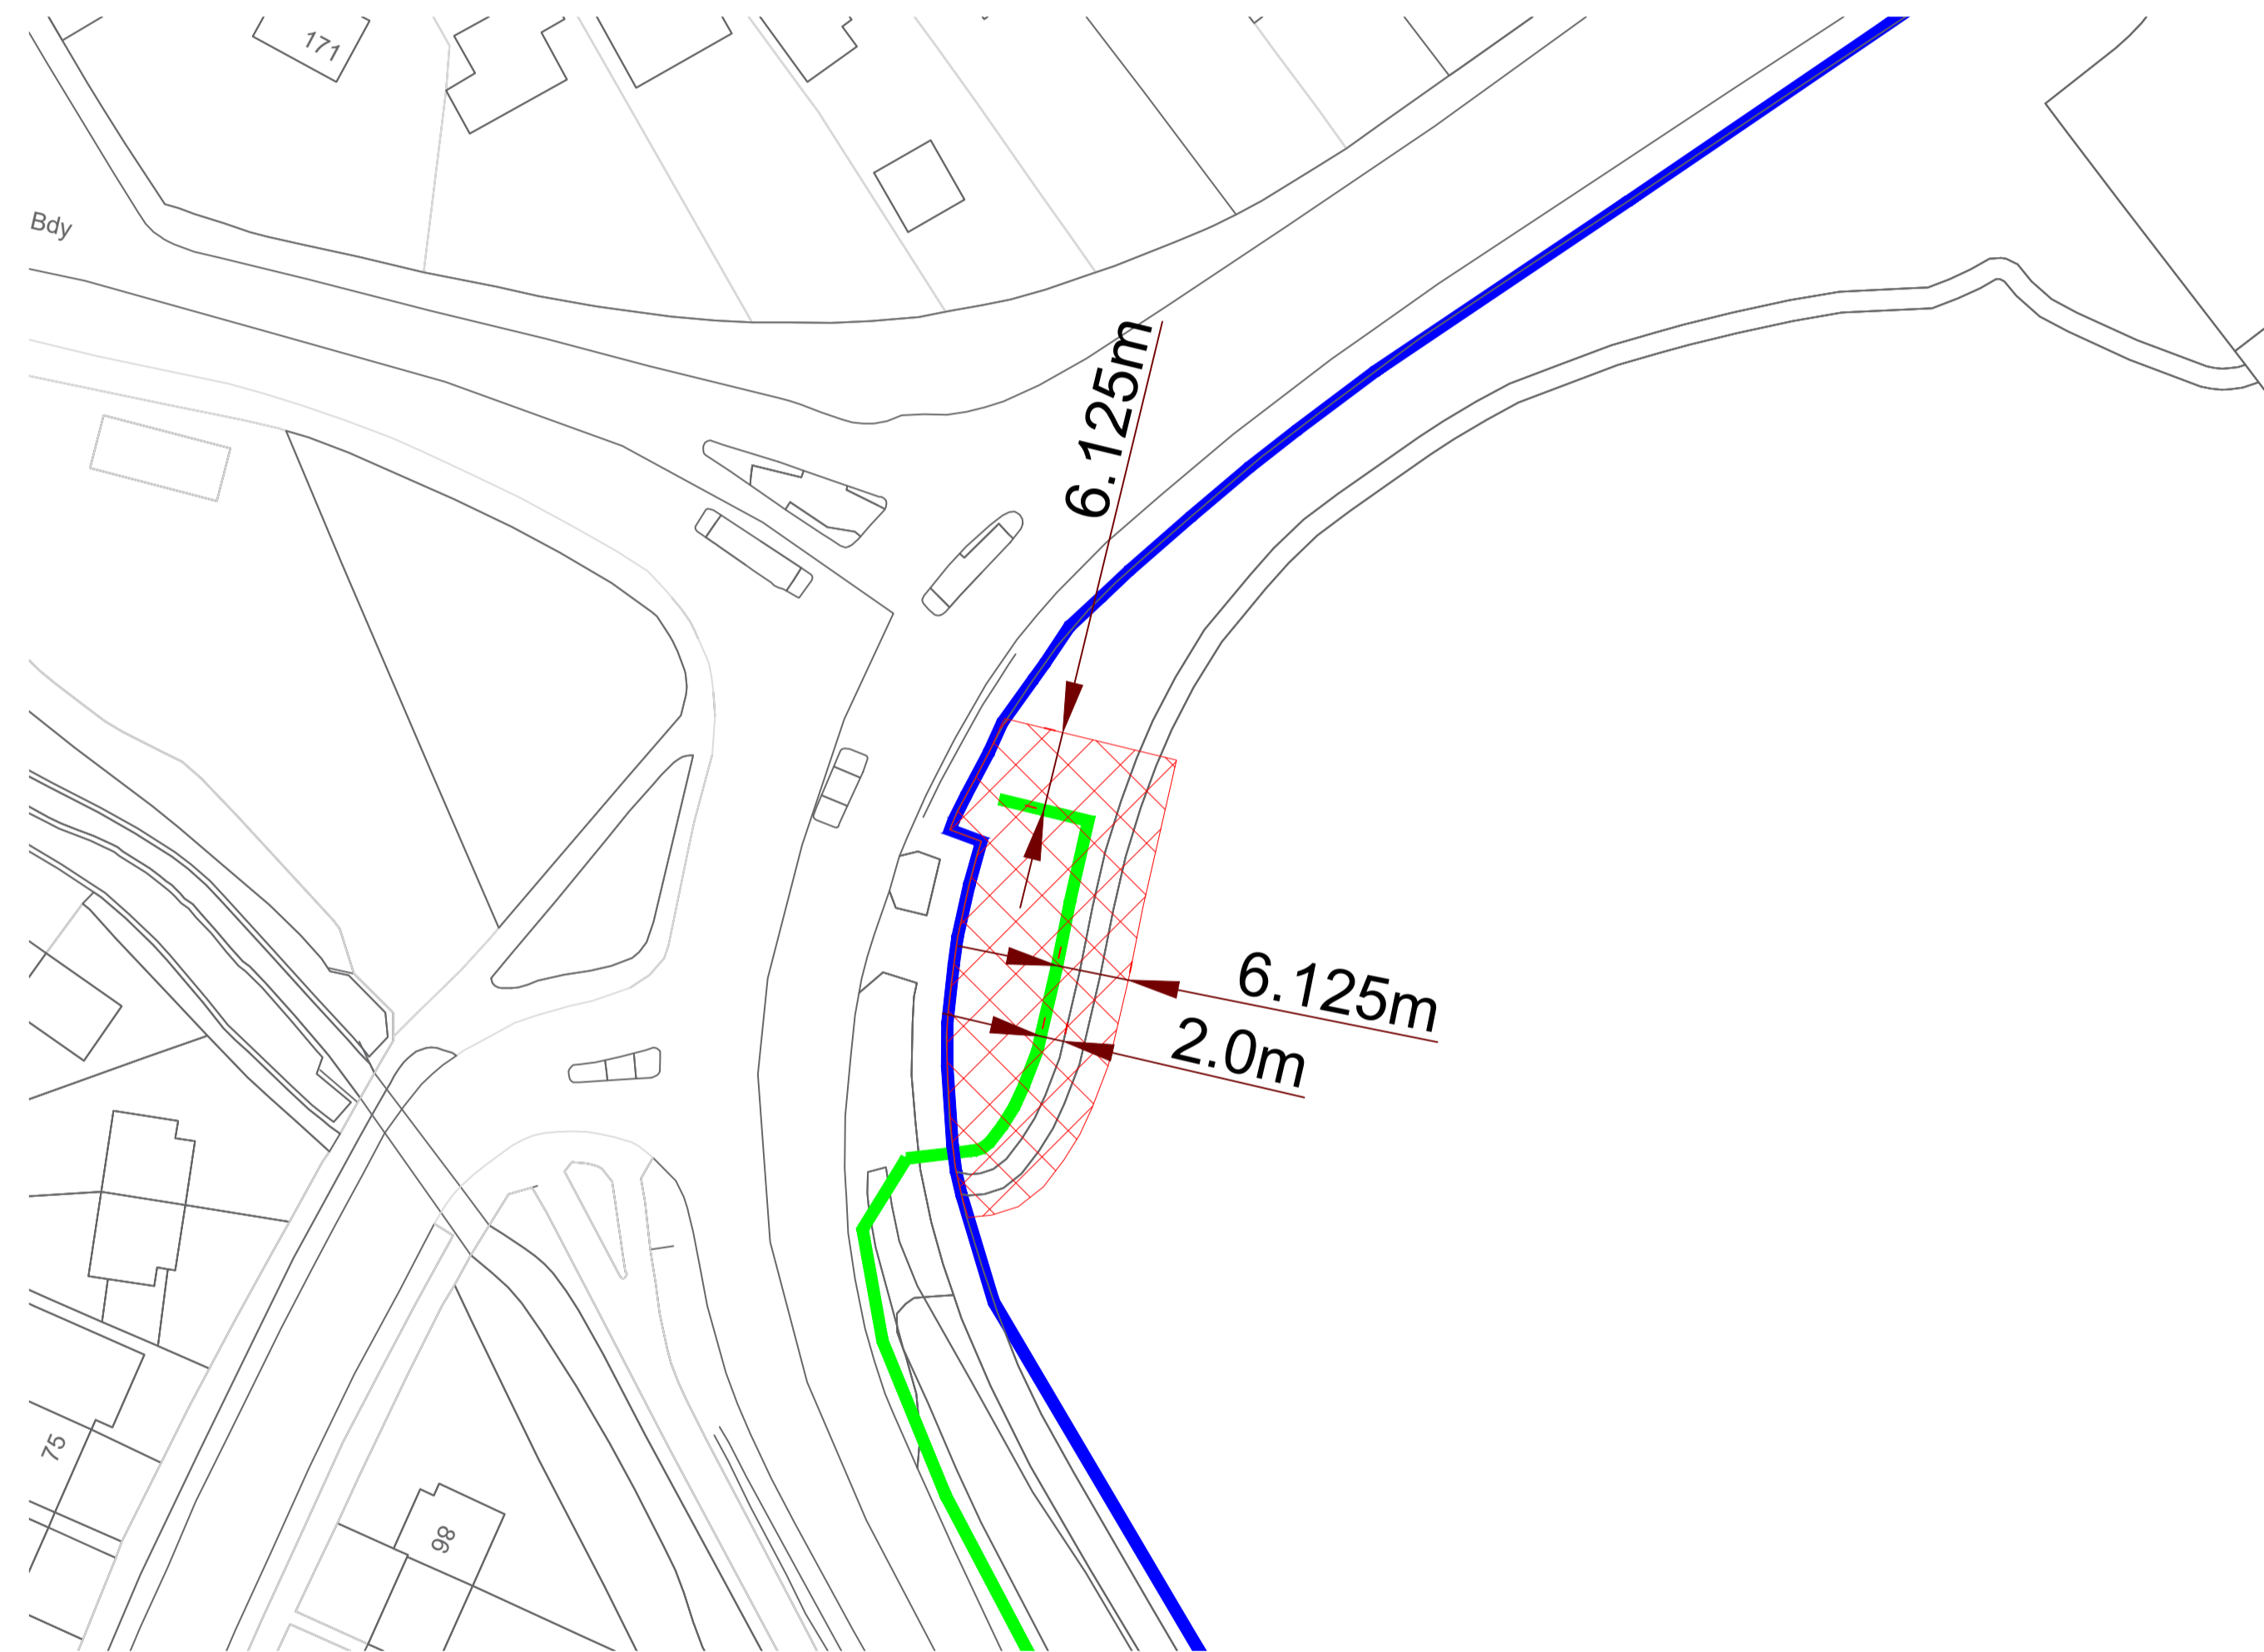

Drawing Key :

PROPOSED PIPELINE	
PROPOSED EASEMENT	
EXISTING BOUNDARY	

E	GBC Boundary Updated	TC	02/03
D	Layout Amended	TC	21/01
C	Existing Boundary Amended	TC	18/01
B	Existing Boundary Added	TC	06/01
A	First Issue	TC	19/10
REV	DESCRIPTION:	BY:	DATE:



D & G Utilities Ltd, Unit 13 Enterprise Court,
Fairfield Park, Manvers, Rotherham, S63 5DB

SITE:
Stoke Bardolph THP, Area 50, Biomethane Export
Main, Natural Gas NG14 5HN

TITLE:
Jubilee Park Easement Drawing

SCALE AT A1: 1:1250	DATE: 19/10/2020	DRAWN: TC	CHECKED: RB
PROJECT NO: 00-1494	DRAWING NO: 00-1494-E-101	REVISION: E	

