














APPLICATION FOR SECTION 44A RELIEF
2 COLWICK QUAYS BUSINESS PARK, PRIVATE ROAD NO2,
COLWICK, NOTTINGHAM. NG4 2JR - HELLARYS BLINDS LTD

 OCCUPIED AREA
 UNOCCUPIED AREA

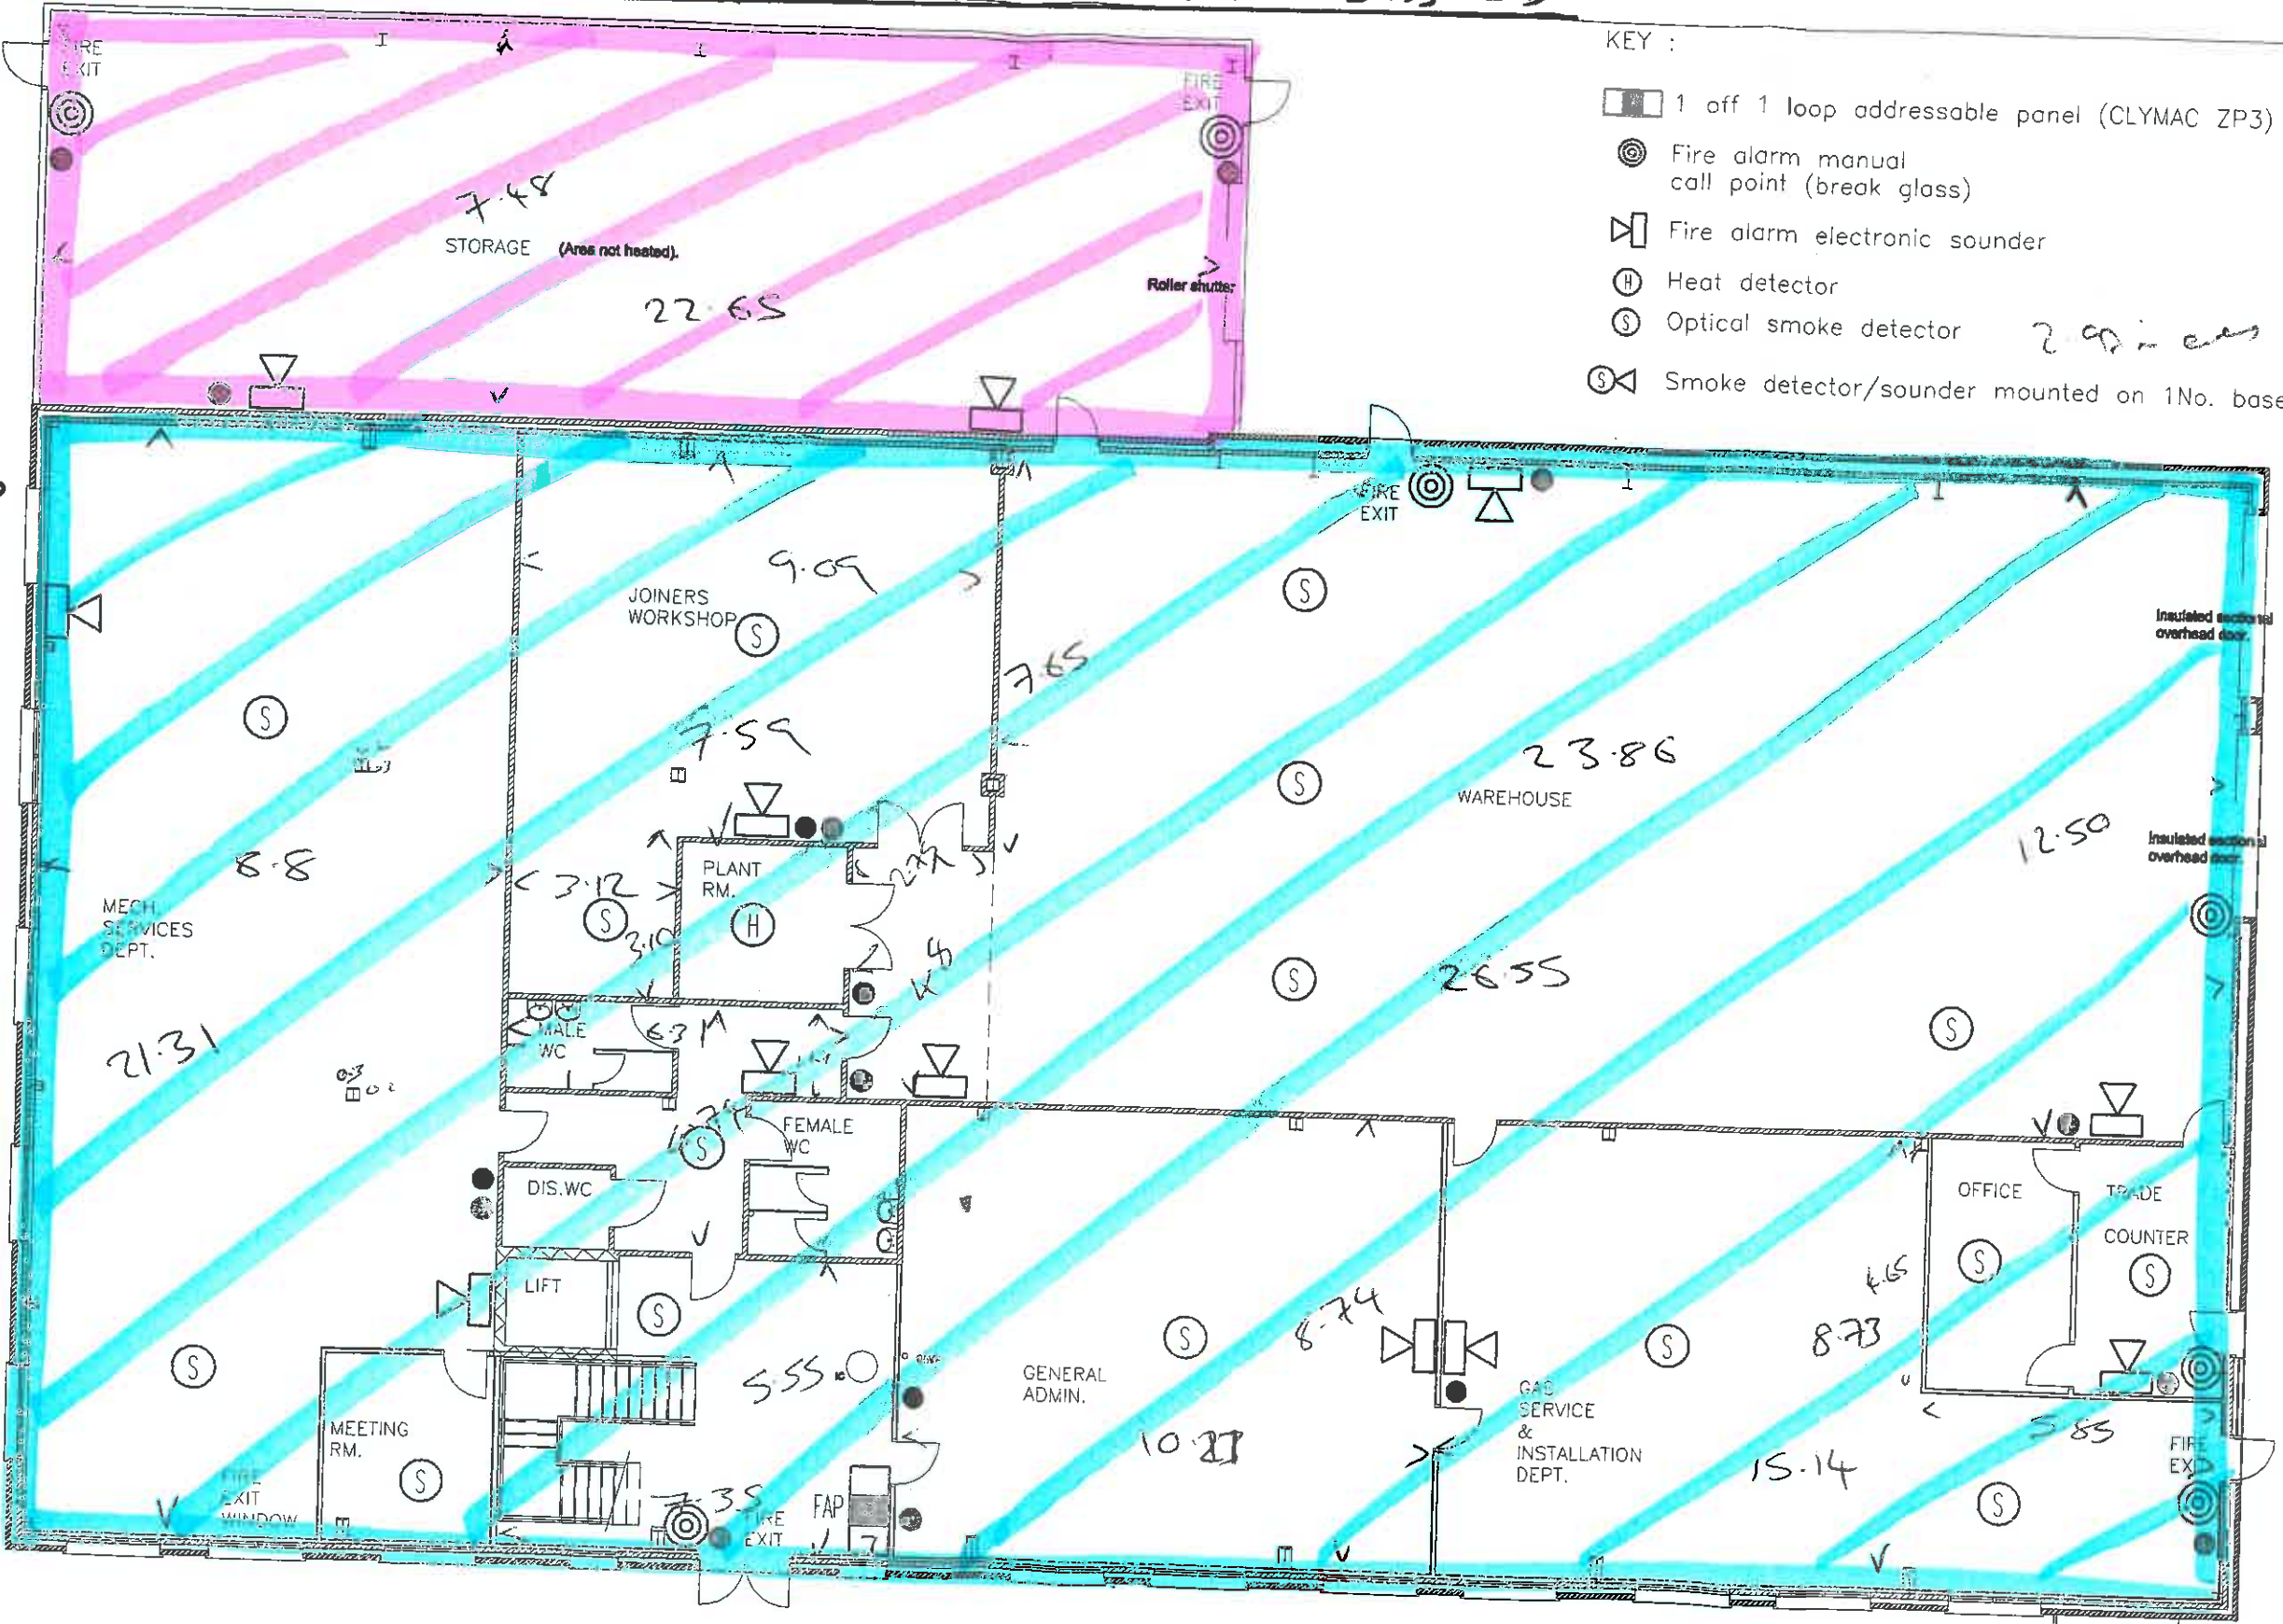KEY:
 1 off 1 loop addressable panel (CLYMAC ZP3)
 Fire alarm manual call point (break glass)
 Fire alarm electronic sounder
 Heat detector
 Optical smoke detector 2.99 in each
 Smoke detector/sounder mounted on 1No. base unit

Period 1:
10TH SEPTEMBER
2019 →
20TH JANUARY
2020



EXTINGUISHER KEY
 WATER EXTINGUISHER
 DRY POWDER EXTINGUISHER
 CARBON DIOXIDE EXTINGUISHER
 FOAM

GROUND FLOOR PLAN


APPLICATION FOR SECTION 44A RELIEF

2 COLWICK QUAYS BUSINESS PARK, PRIVATE ROAD NO 2,
COLWICK, NOTTINGHAM. NG4 2JR - HILLARYS BLINDS LTD.

- KEY :
- 1 off 1 loop addressable panel (CLYMAC ZP3)
 - Fire alarm manual call point (break glass)
 - Fire alarm electronic sounder
 - Heat detector
 - Optical smoke detector
 - Smoke detector/sounder mounted on 1No. base unit

- OCCUPIED AREA
- UNOCCUPIED AREA

Period 1:
10TH SEPTEMBER 2019
→ 20TH JANUARY
2020

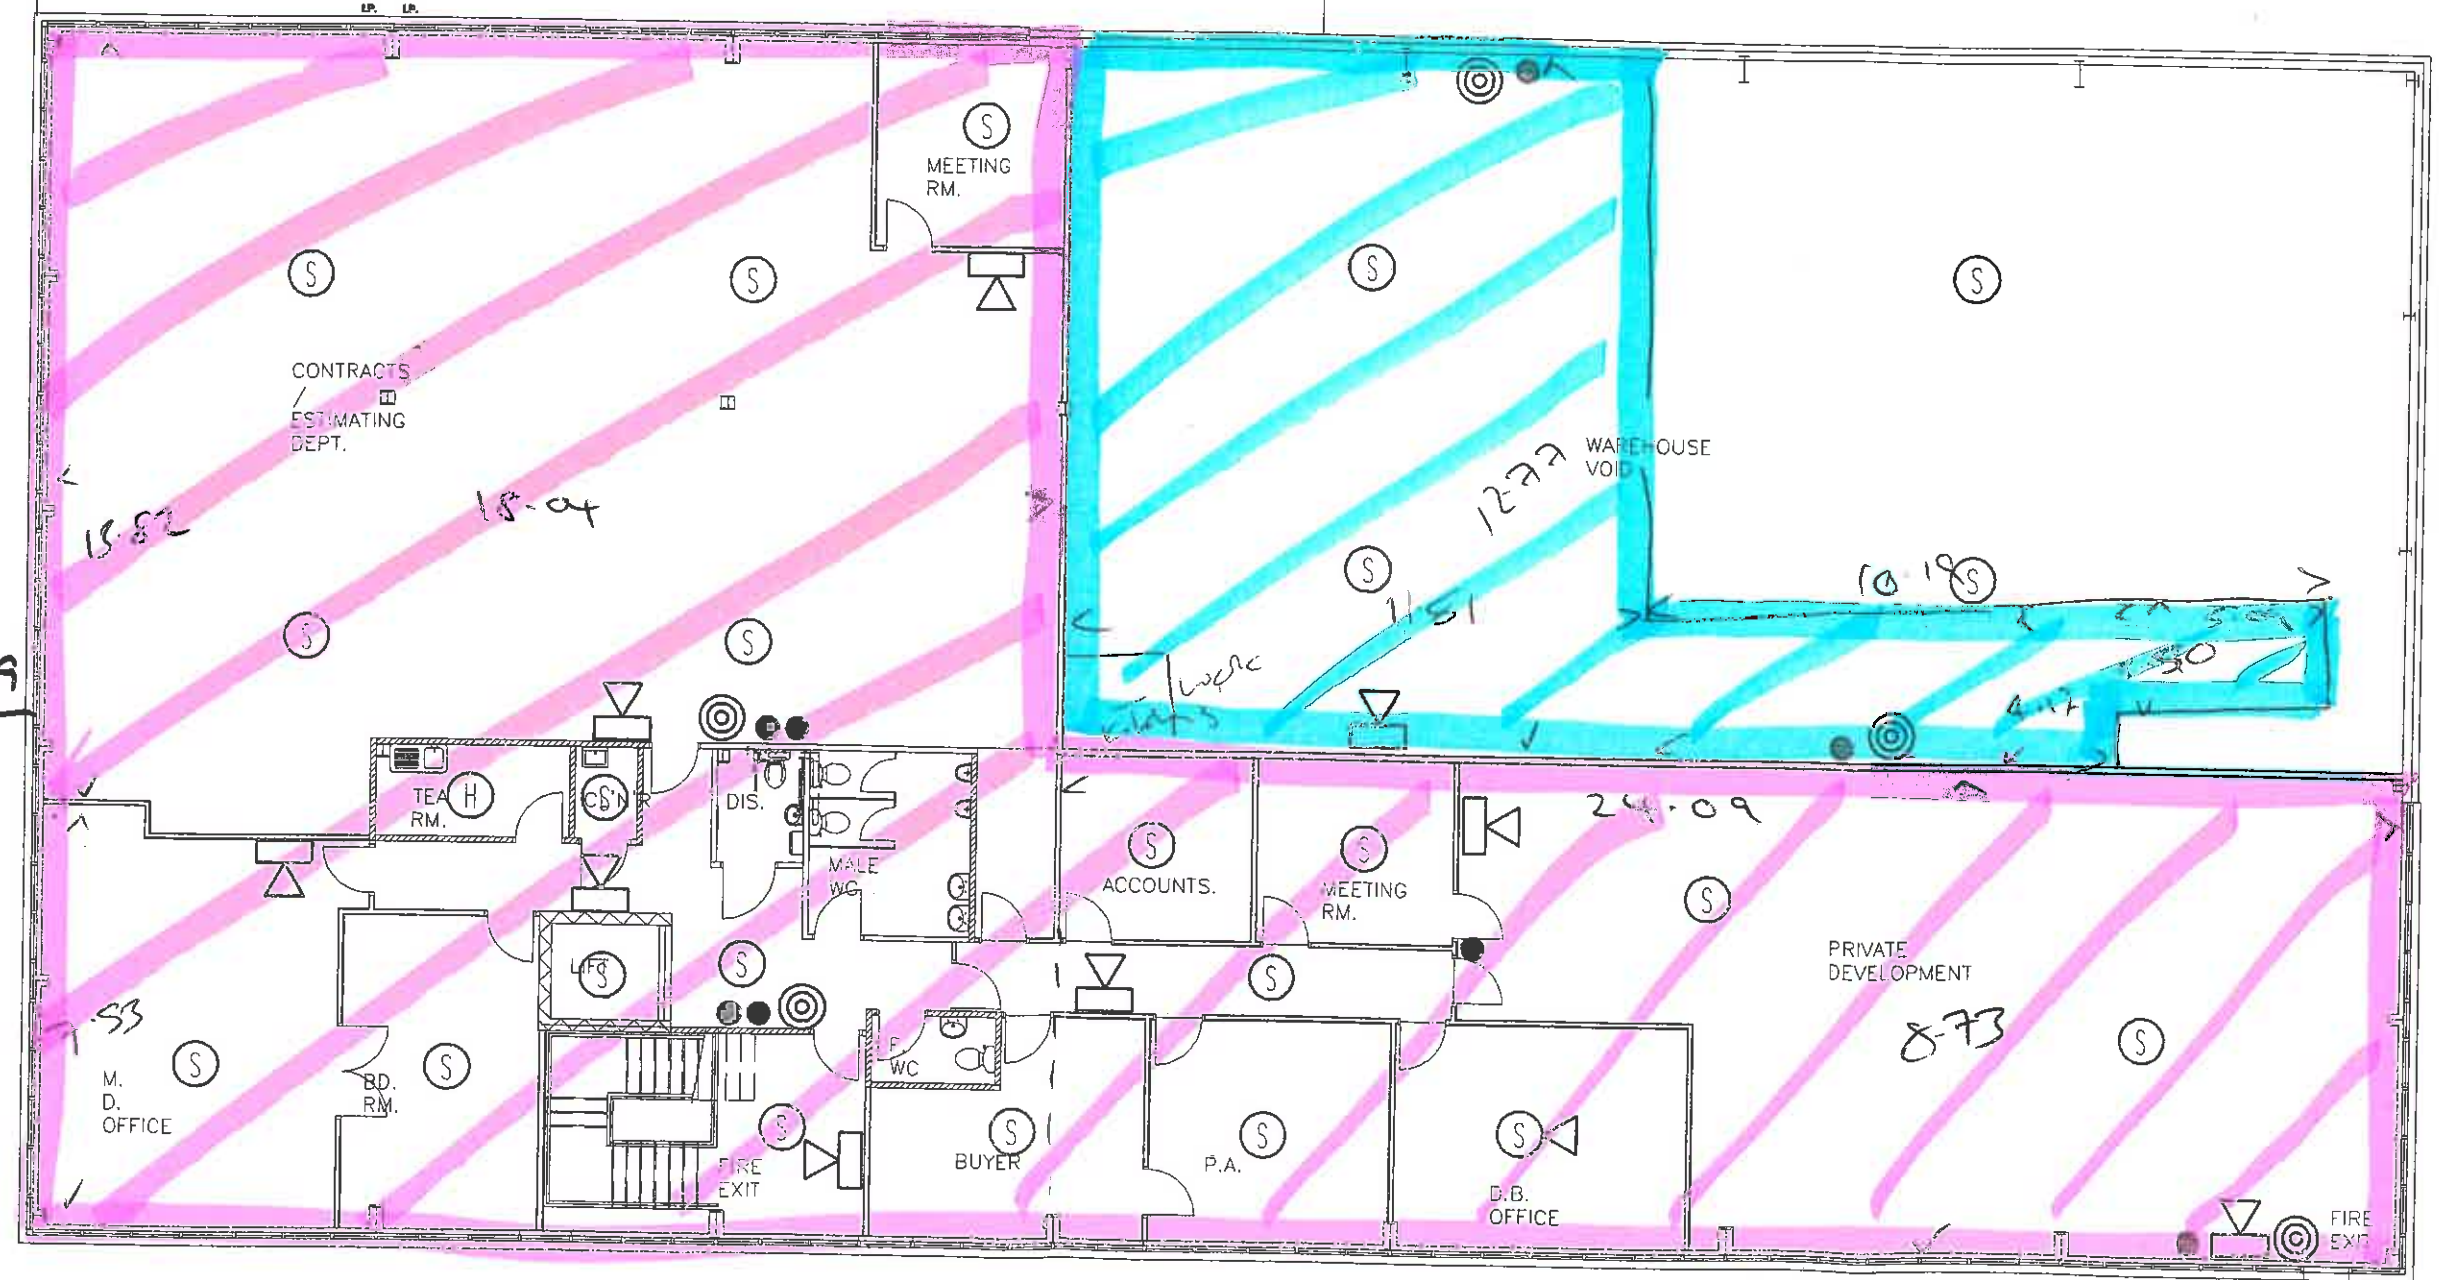

- EXTINGUISHER KEY**
- WATER EXTINGUISHER
 - DRY POWDER EXTINGUISHER
 - CARBON DIOXIDE EXTINGUISHER
 - FOAM

FIRST FLOOR PLAN