


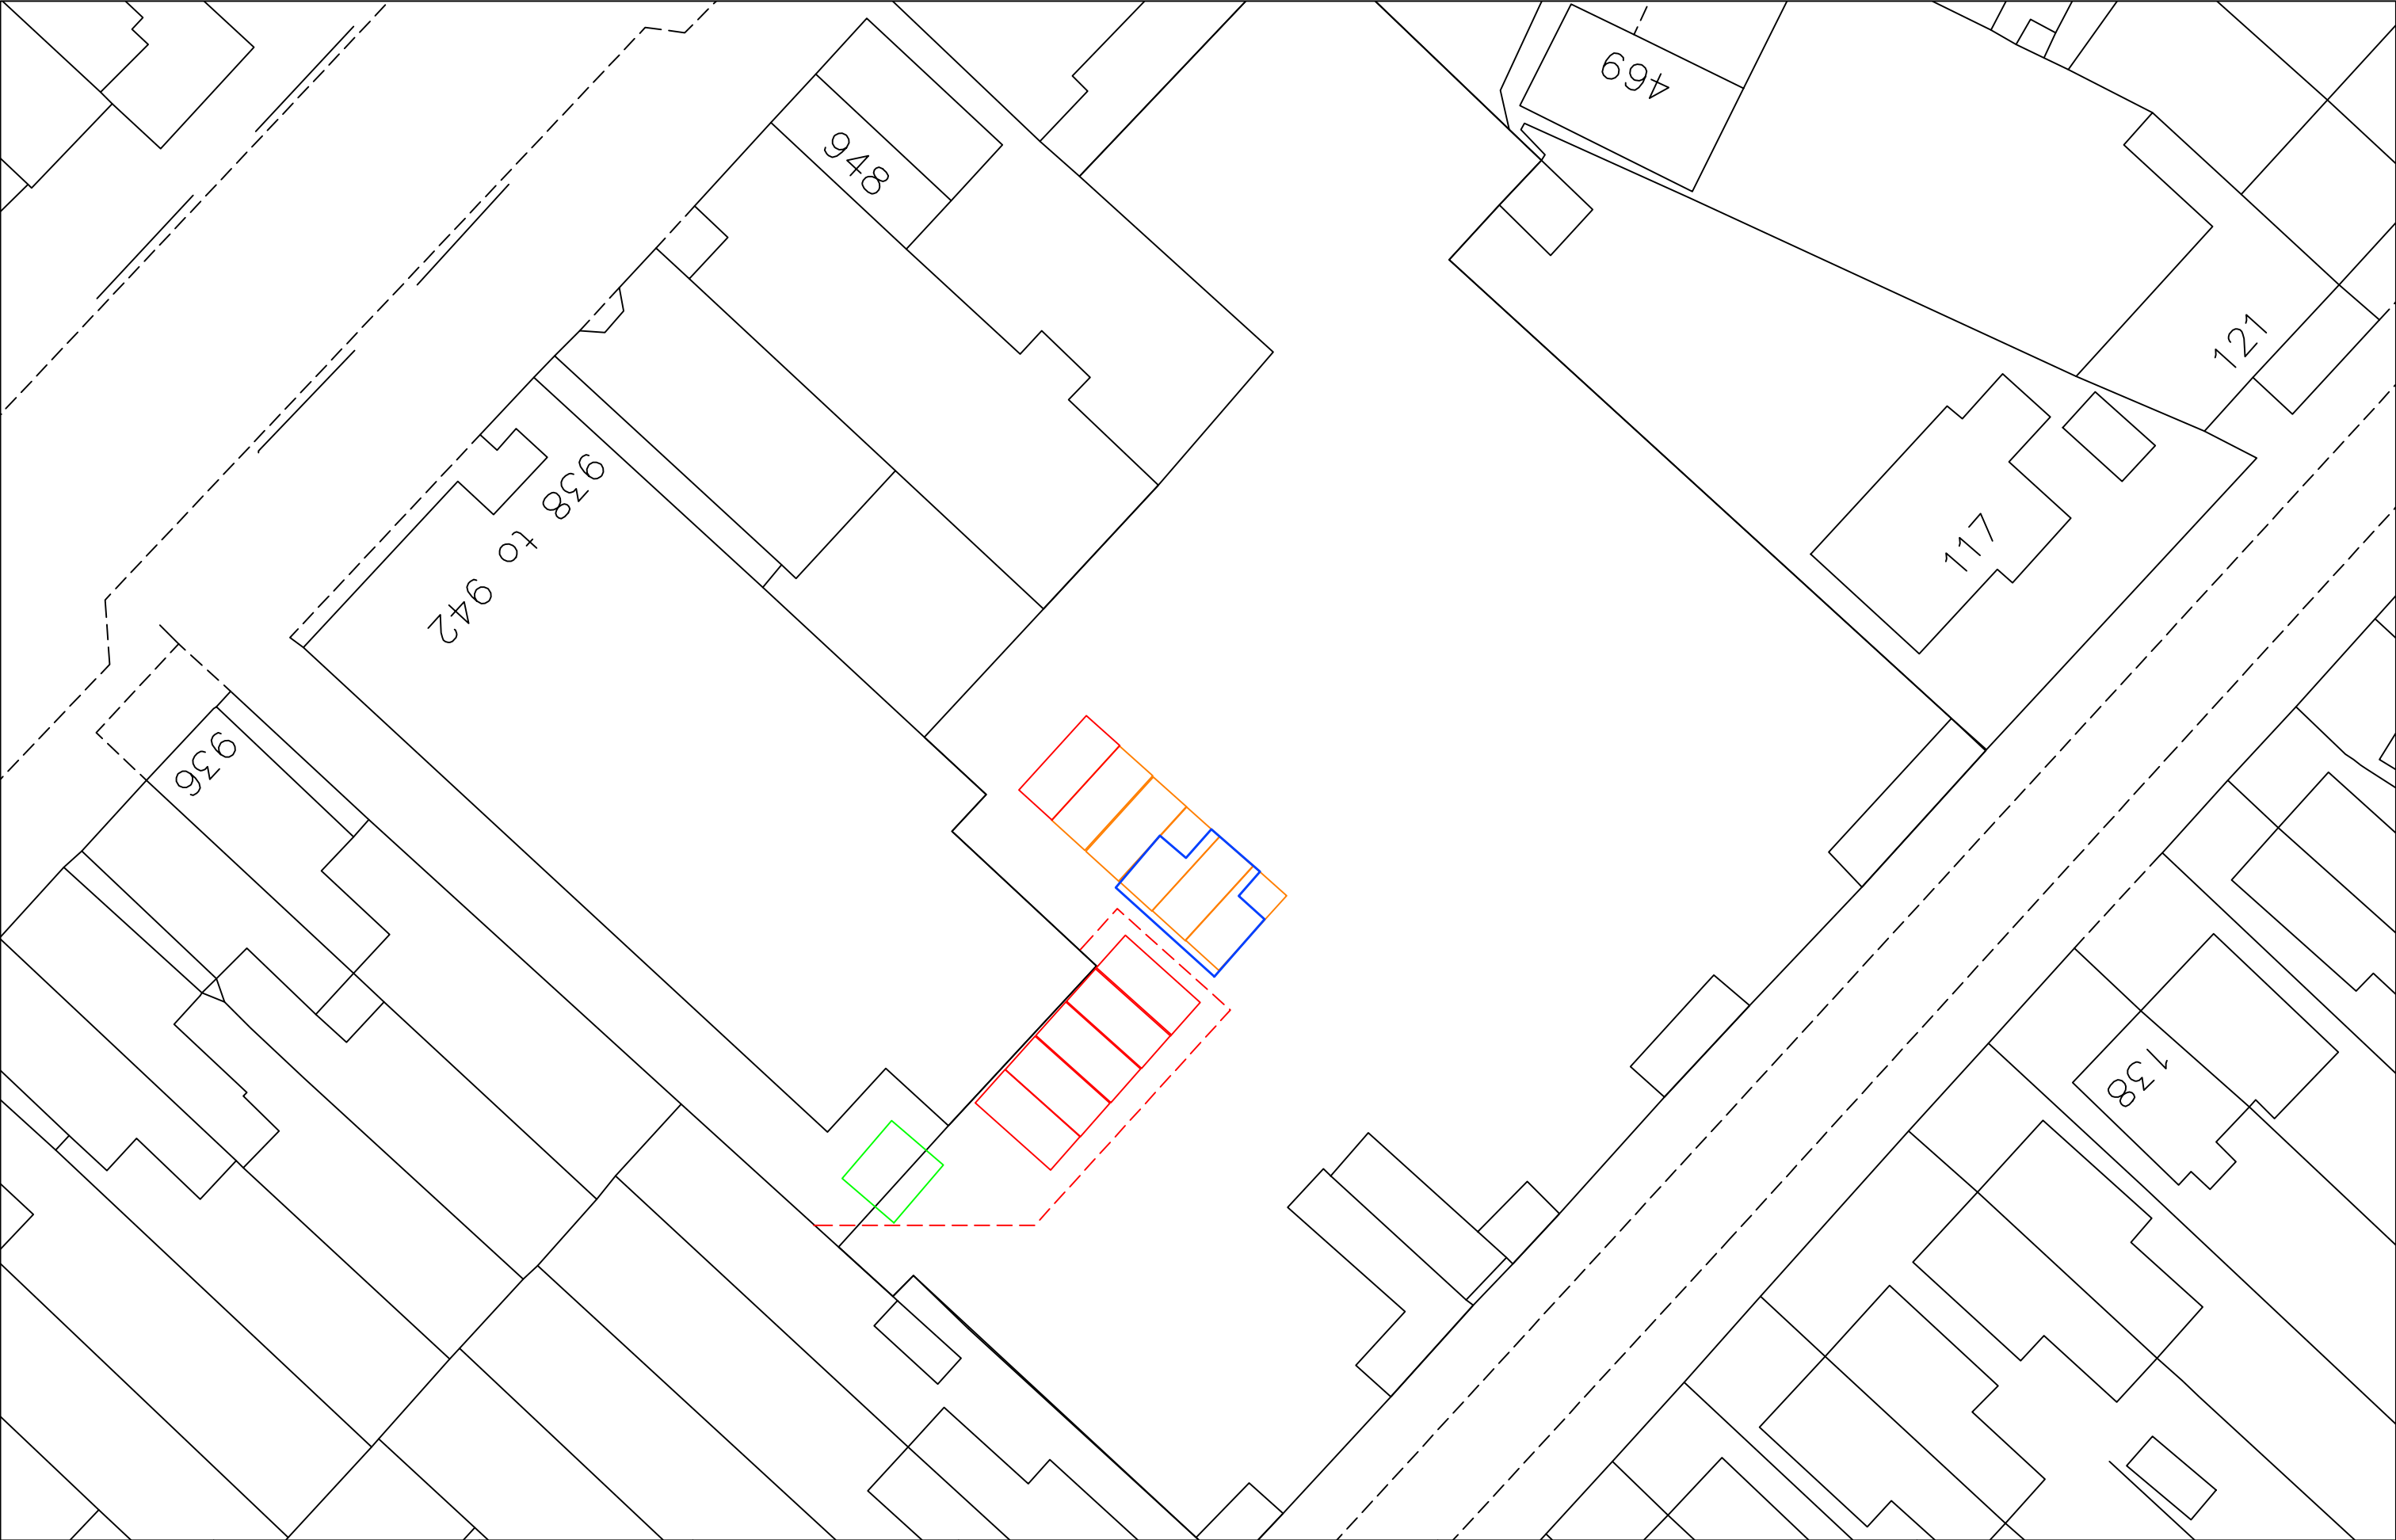

DRAWN BY		SCALE	N.T.S.	SCHEME MAPPERLEY COUNCIL OWNED CAR PARKS	CIVIC CENTRE, ARNOT HILL PARK ARNOLD NOTTINGHAM, NG5 6LU	 GEDLING BOROUGH COUNCIL
DATE DRAWN		DRAWING NUMBER				