


LEGEND

- GBC
- MLPL

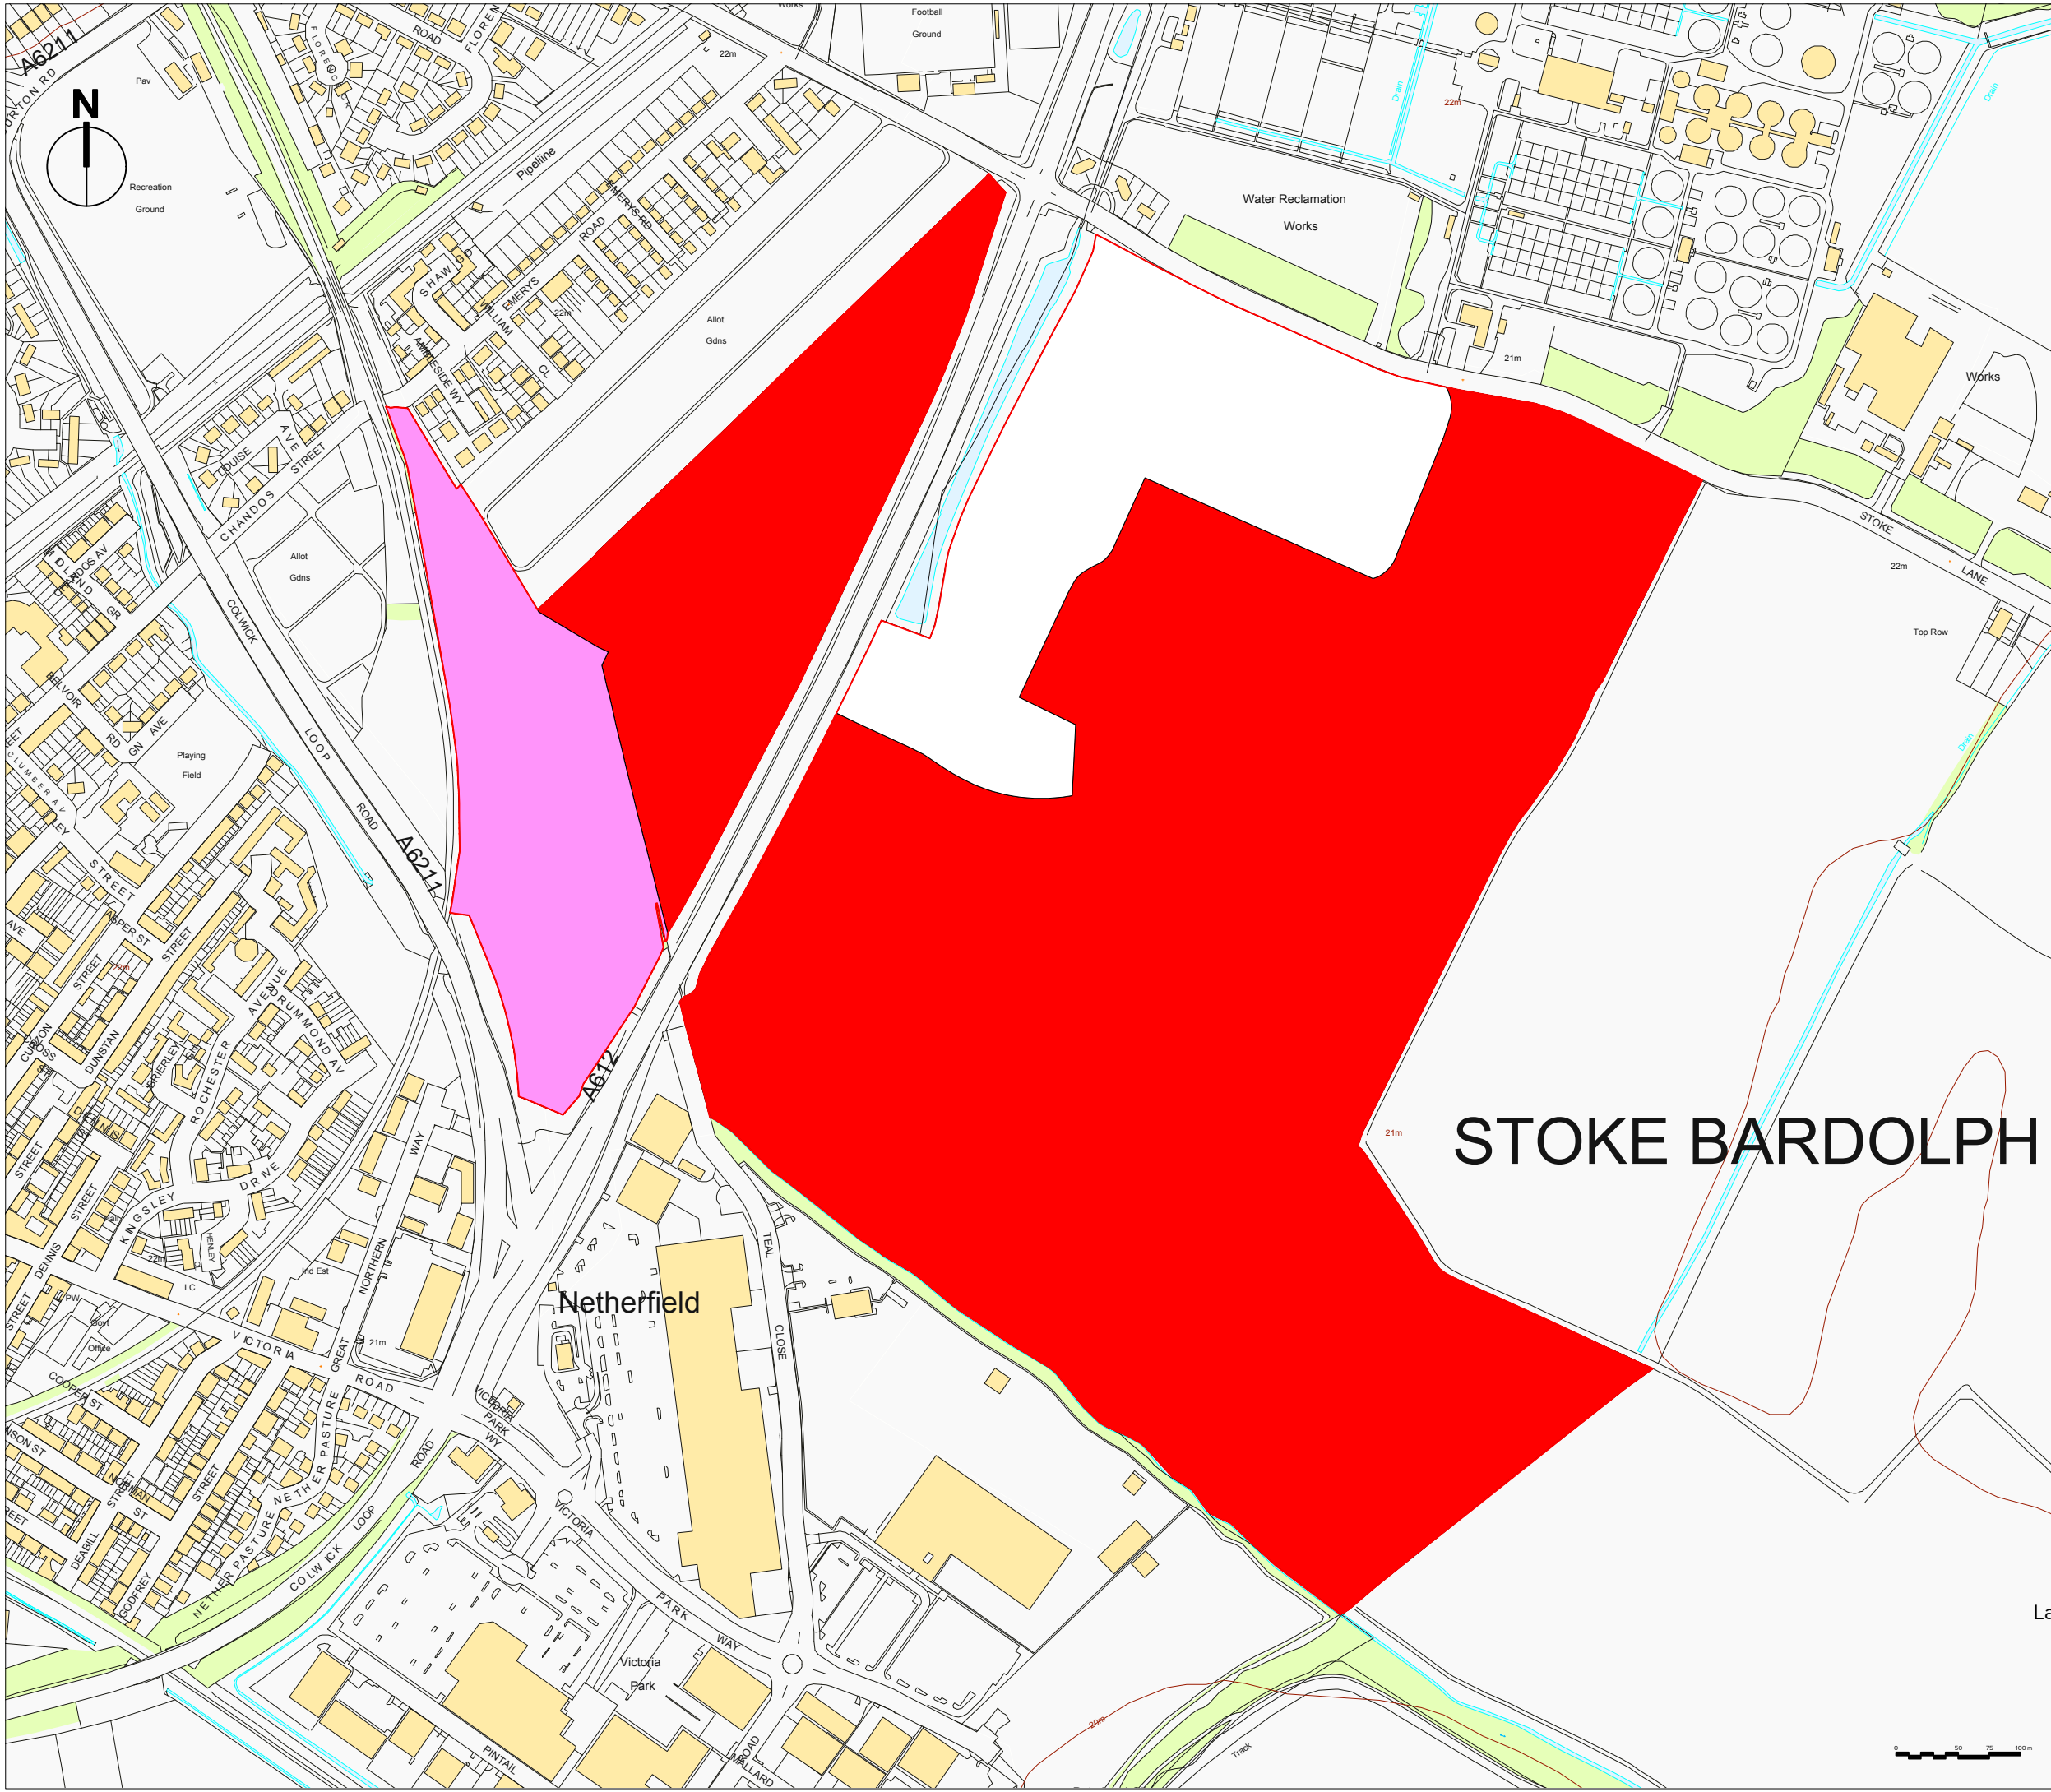

STOKE BARDOLPH

Rev	Description	Date
		Rev
	DE076	Drg No
	Northern Trust	Client
	Land off Teal Close, Stoke Bardolph	Project
	Ownership Plan for Savills	Title
	1:5,000 @ A3	Scale