

EAGLE SQUARE - ARNOLD


Interim Market Stall Layout



Individual Stall Dimensions 3.6m x 2.4m
Height to apex = 2.5m

Total Area of Stalls = 104 sq.m

● Electrical Hook Up Points

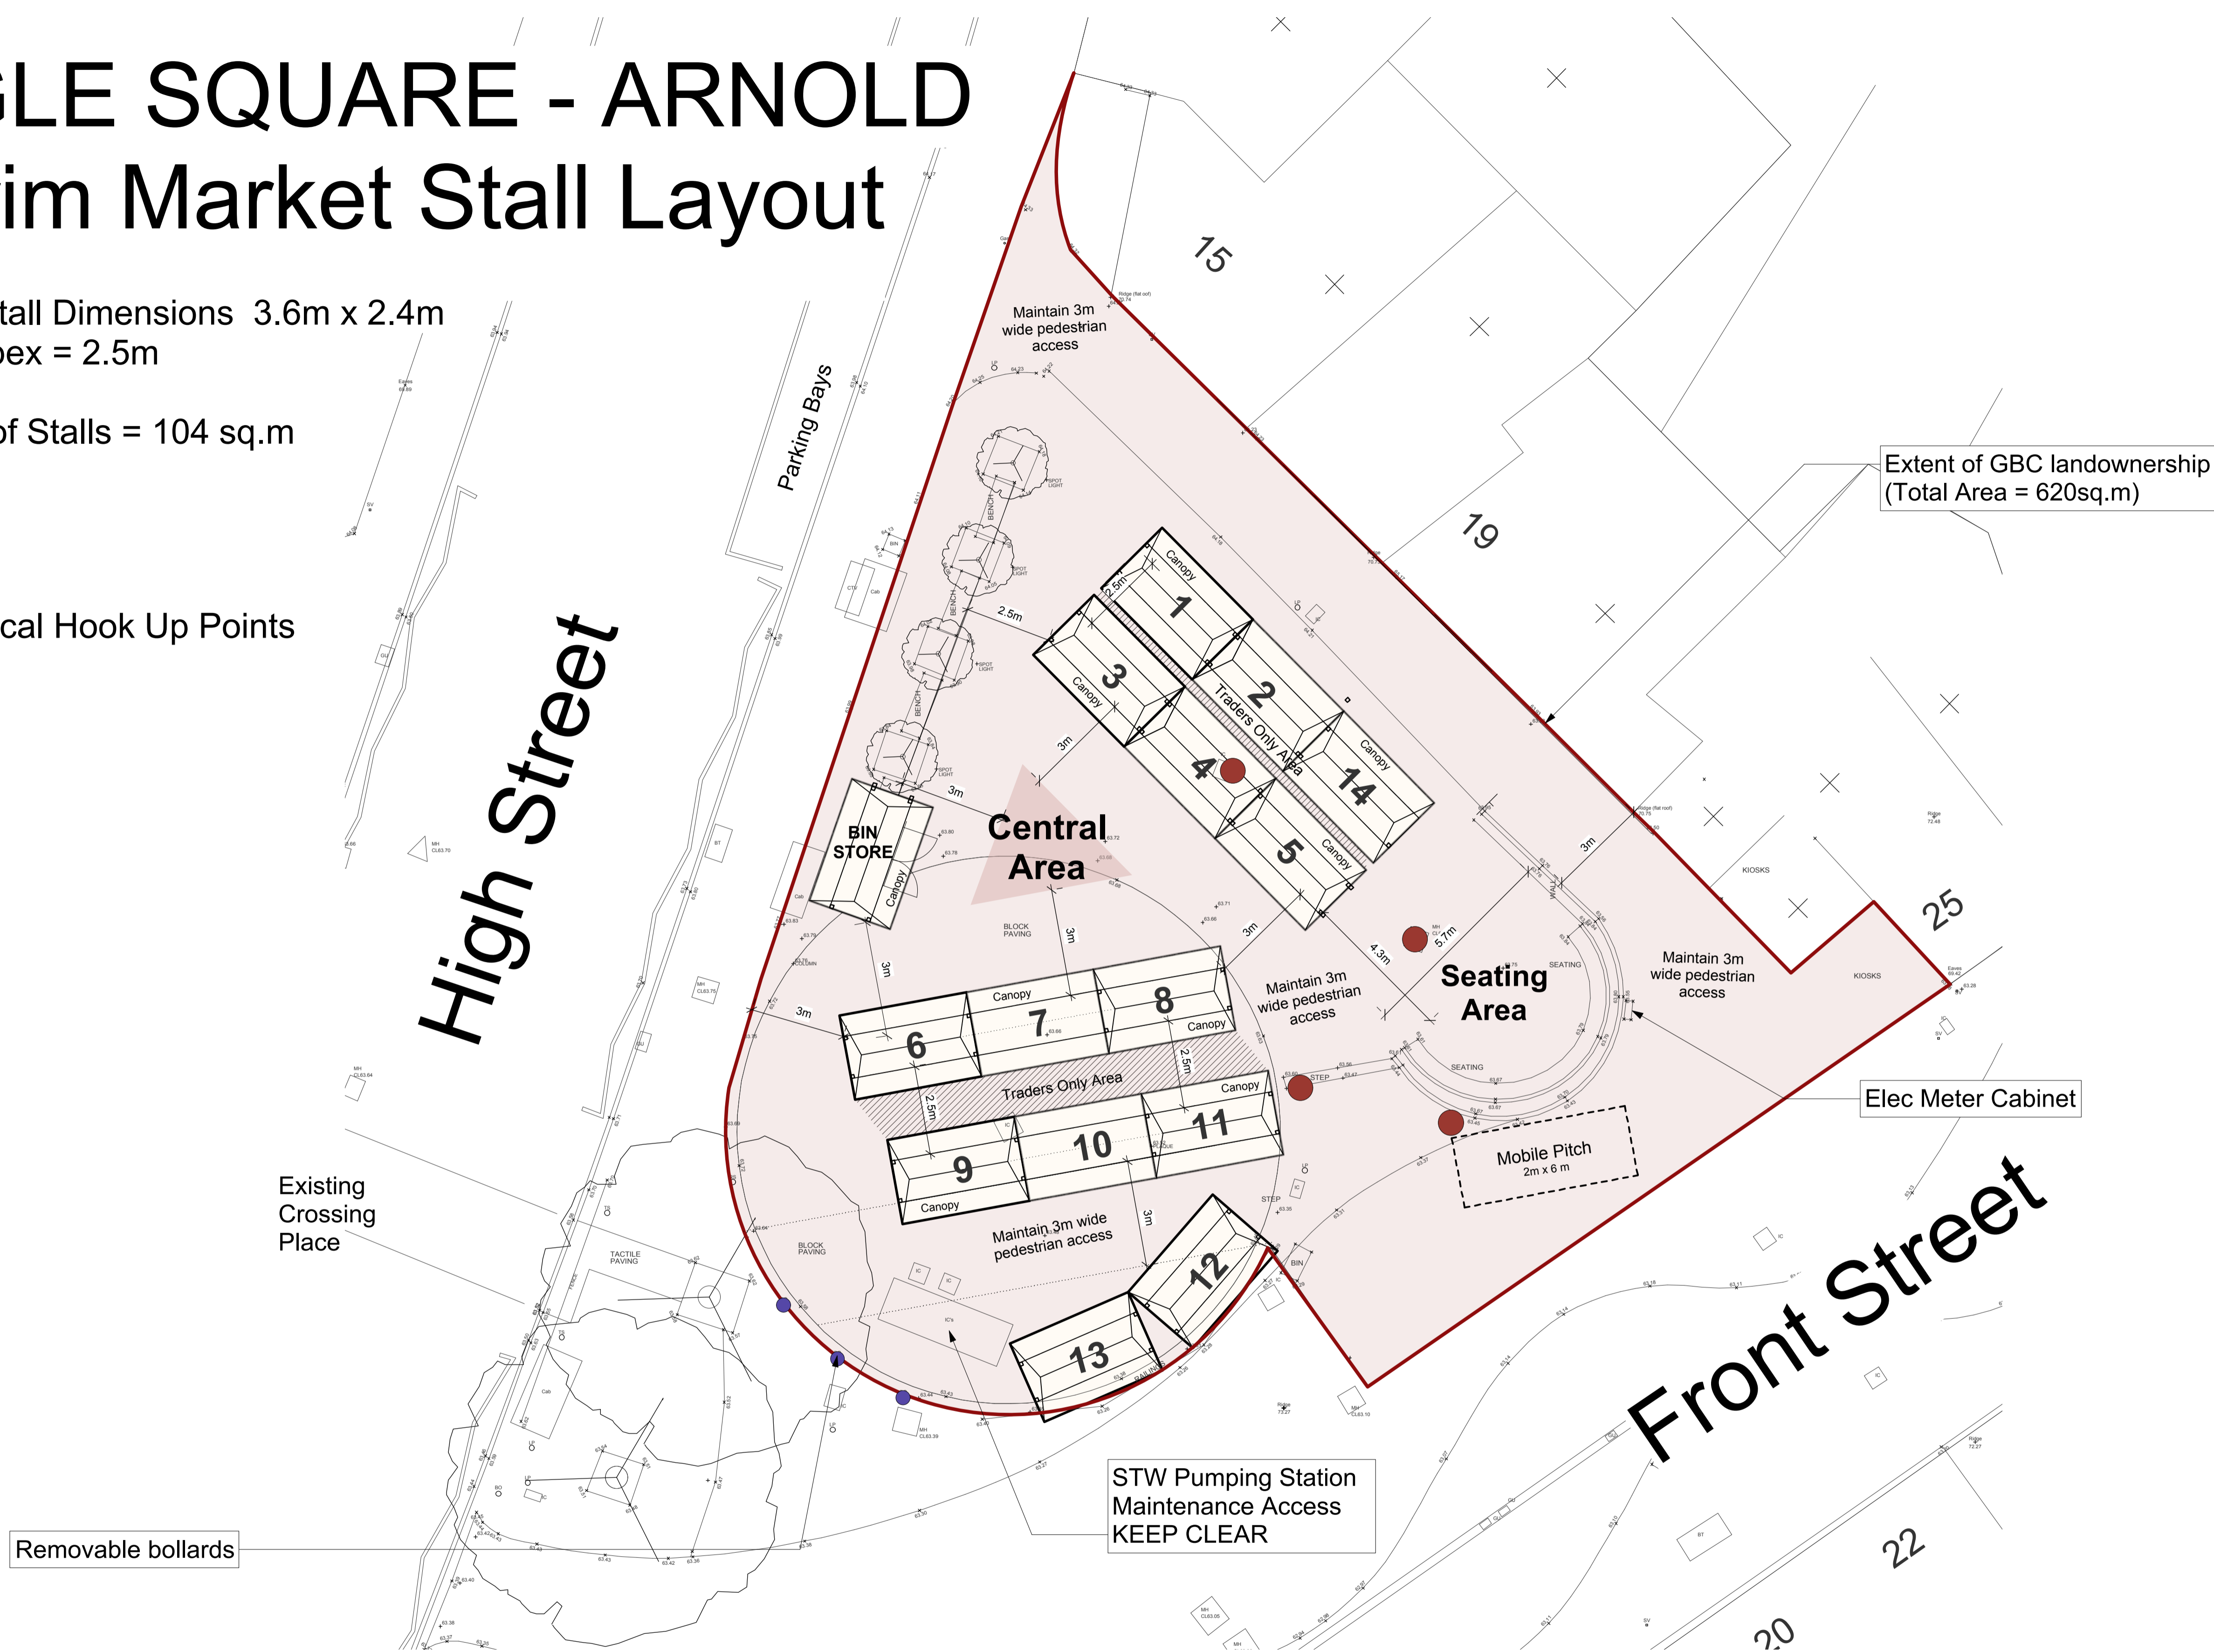

© Crown Copyright and database right 2020. Ordnance Survey 100024849.

| REV | DETAILS OF AMENDMENT | DATE | NAME | CHECKED |
|-----|----------------------|------|------|---------|
| | | | | |
| | | | | |
| | | | | |



GEDLING BOROUGH COUNCIL
CIVIC CENTRE · ARNOT HILL PARK · ARNOLD · NOTTINGHAM · NG5 6LU
ECONOMIC GROWTH & REGENERATION

PROJECT
ARNOLD TOWN CENTRE

TITLE
ARNOLD MARKET PLACE
Interim Market Proposals
Eagle Square Stall Layout

| | | | | | |
|----------|----------|-------------|------------------|----------|----|
| CODE No. | TBC | DRAWING No. | GBC/EG+R/AMP_004 | REVISION | H |
| DATE | 12.10.20 | SCALE | 1:100@A1 | | |
| DRAWN | LS | CHECKED | LS / JD | APPROVED | KW |