

EAGLE SQUARE - ARNOLD


Interim Market Stall Layout



Individual Stall Dimensions 3.6m x 2.4m
Height to apex = 2.5m

Total Area of Stalls = 104 sq.m

● Electrical Hook Up Points

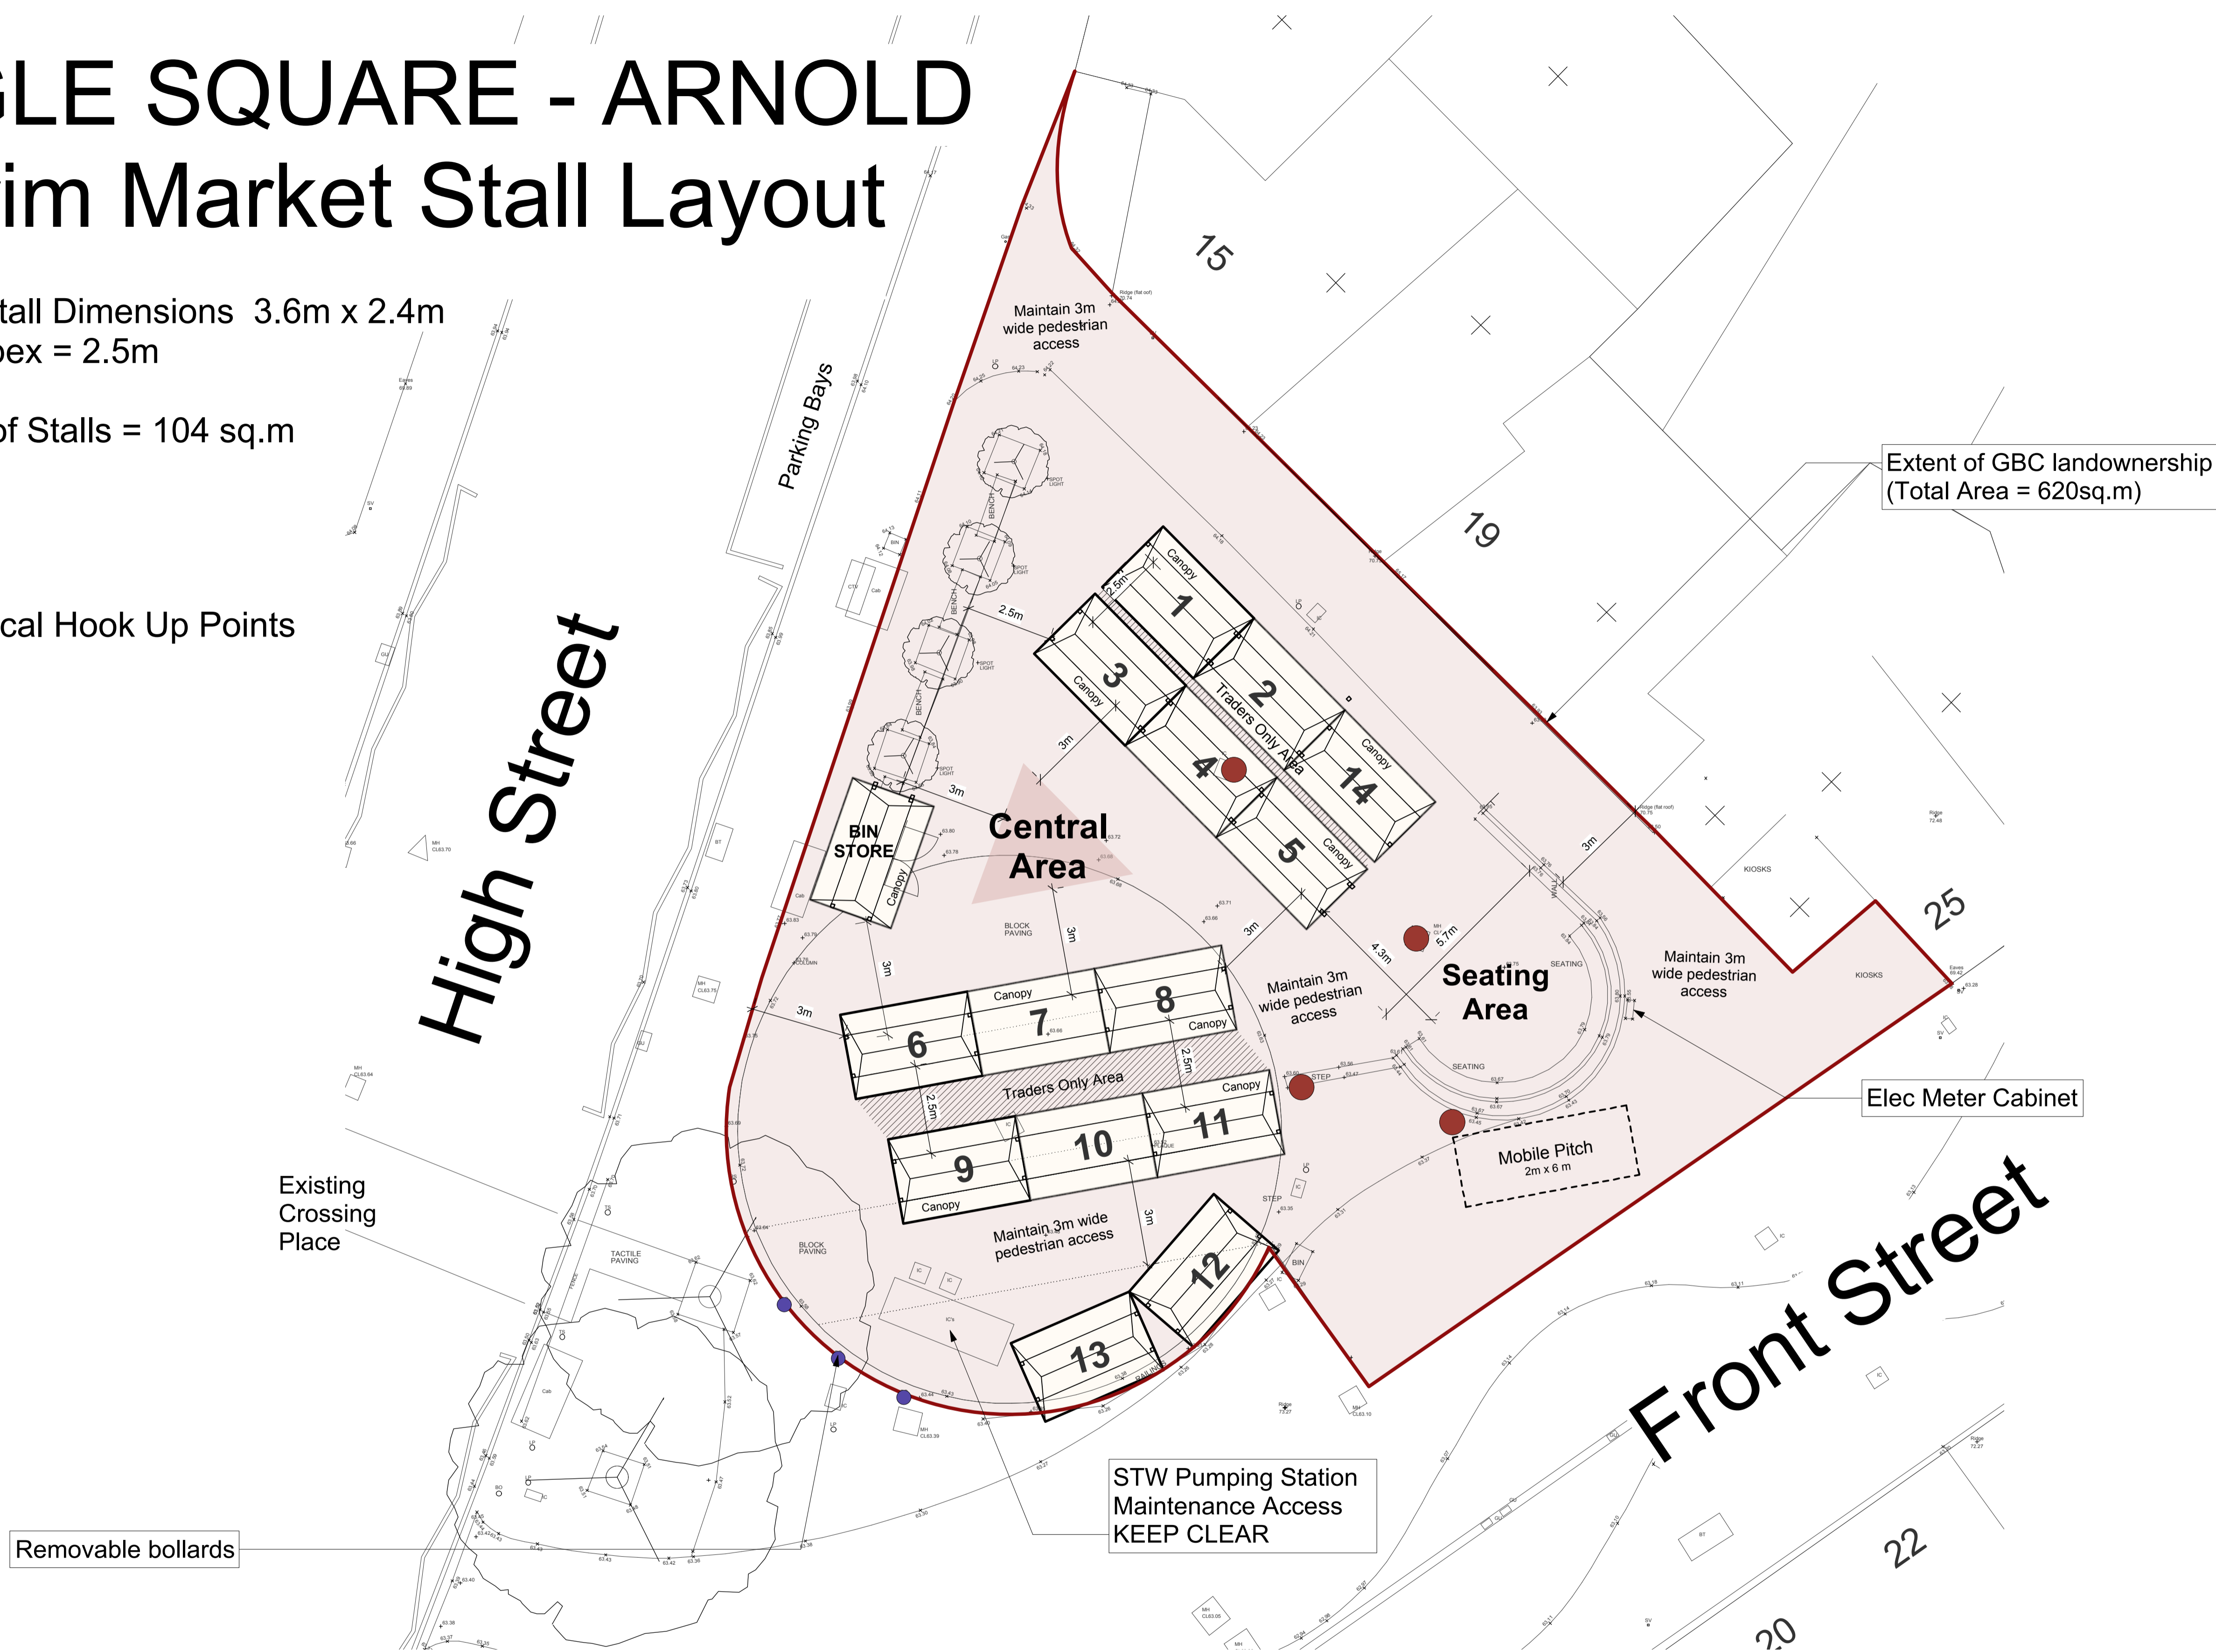

© Crown Copyright and database right 2020. Ordnance Survey 100024849.

REV	DETAILS OF AMENDMENT	DATE	NAME	CHECKED



GEDLING BOROUGH COUNCIL
CIVIC CENTRE · ARNOT HILL PARK · ARNOLD · NOTTINGHAM · NG5 6LU
ECONOMIC GROWTH & REGENERATION

PROJECT
ARNOLD TOWN CENTRE

TITLE
ARNOLD MARKET PLACE
Interim Market Proposals
Eagle Square Stall Layout

CODE No.	TBC	DRAWING No.	GBC/EG+R/AMP_004	REVISION	H
DATE	12.10.20	SCALE	1:100@A1		
DRAWN	LS	CHECKED	LS / JD	APPROVED	KW