


## Unit 10 Walk-In Shop

### Dimensions:

- Overall size of Unit 10 is:
- 7.4 metres x 3.8 metres x 3.2 metres (Length x Width x Height).
- Approximate weight of Unit 10 to include the steel unit frame, fridges and full internal fit out is 6,500 to 7,000 kg.


# Unit 10 Walk-In Shop

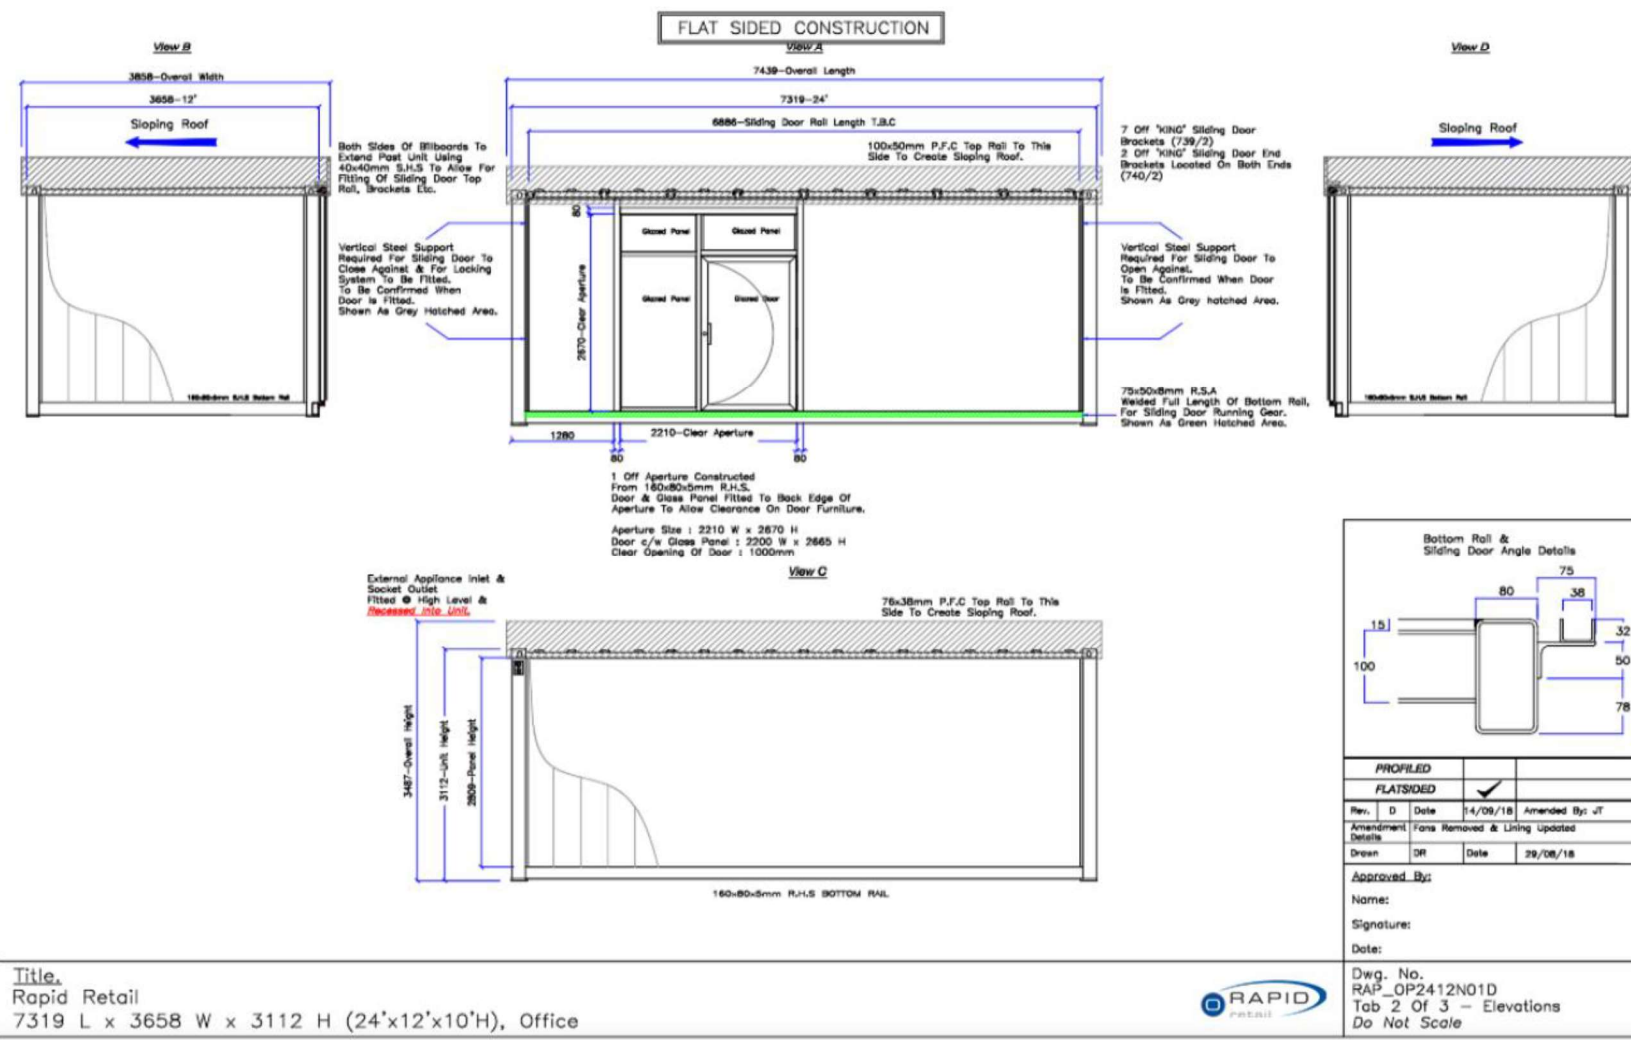

Title:  
Rapid Retail  
7319 L x 3658 W x 3112 H (24'x12'x10'H), Office




# Unit 10 Walk-In Shop

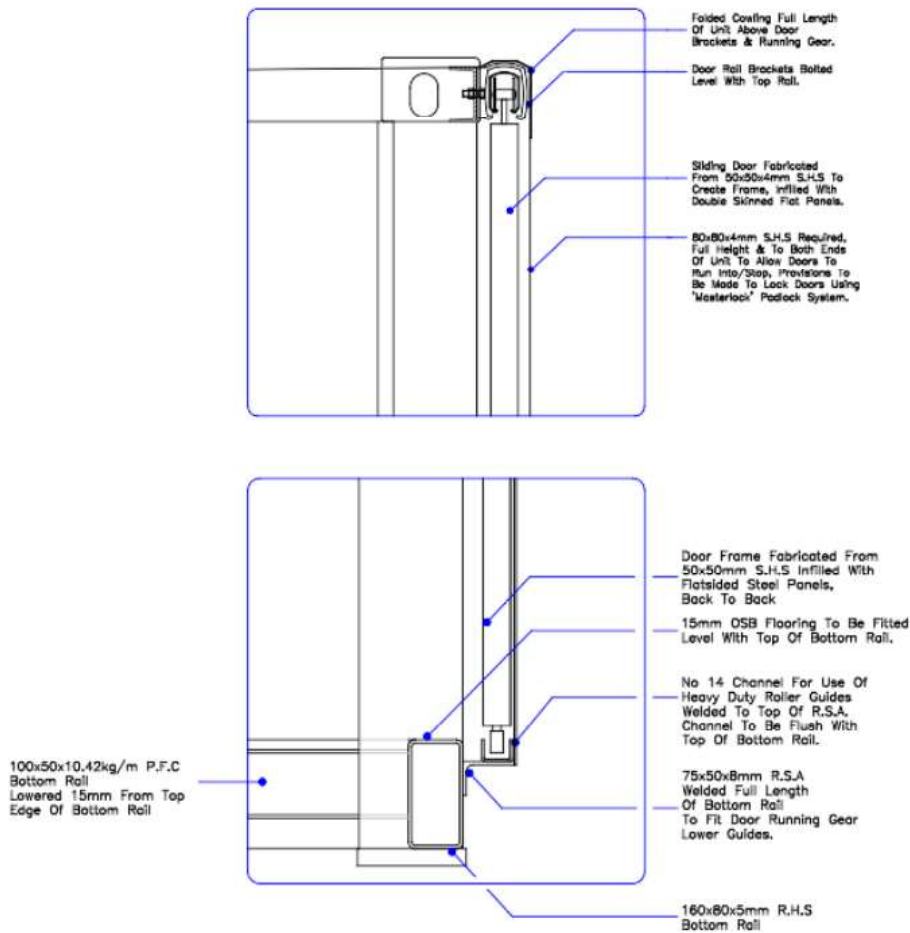


Title:  
Rapid Retail  
7319 L x 3658 W x 3112 H (24'x12'x10'H).

PROFILED			
FLATSIDED		✓	
Rev.	D	Date	14/09/18 Amended By JT
Amendment Details		Fans Removed & Lining Updated	
Drawn	DR	Date	28/08/18
Approved By:			
Name:			
Signature:			
Date:			
		Dwg. No.	
		RAP_OP2412N01D	
		Tab 3 Of 3 – Sliding Door Details	
		Do Not Scale	

## Unit 10 Walk-In Shop

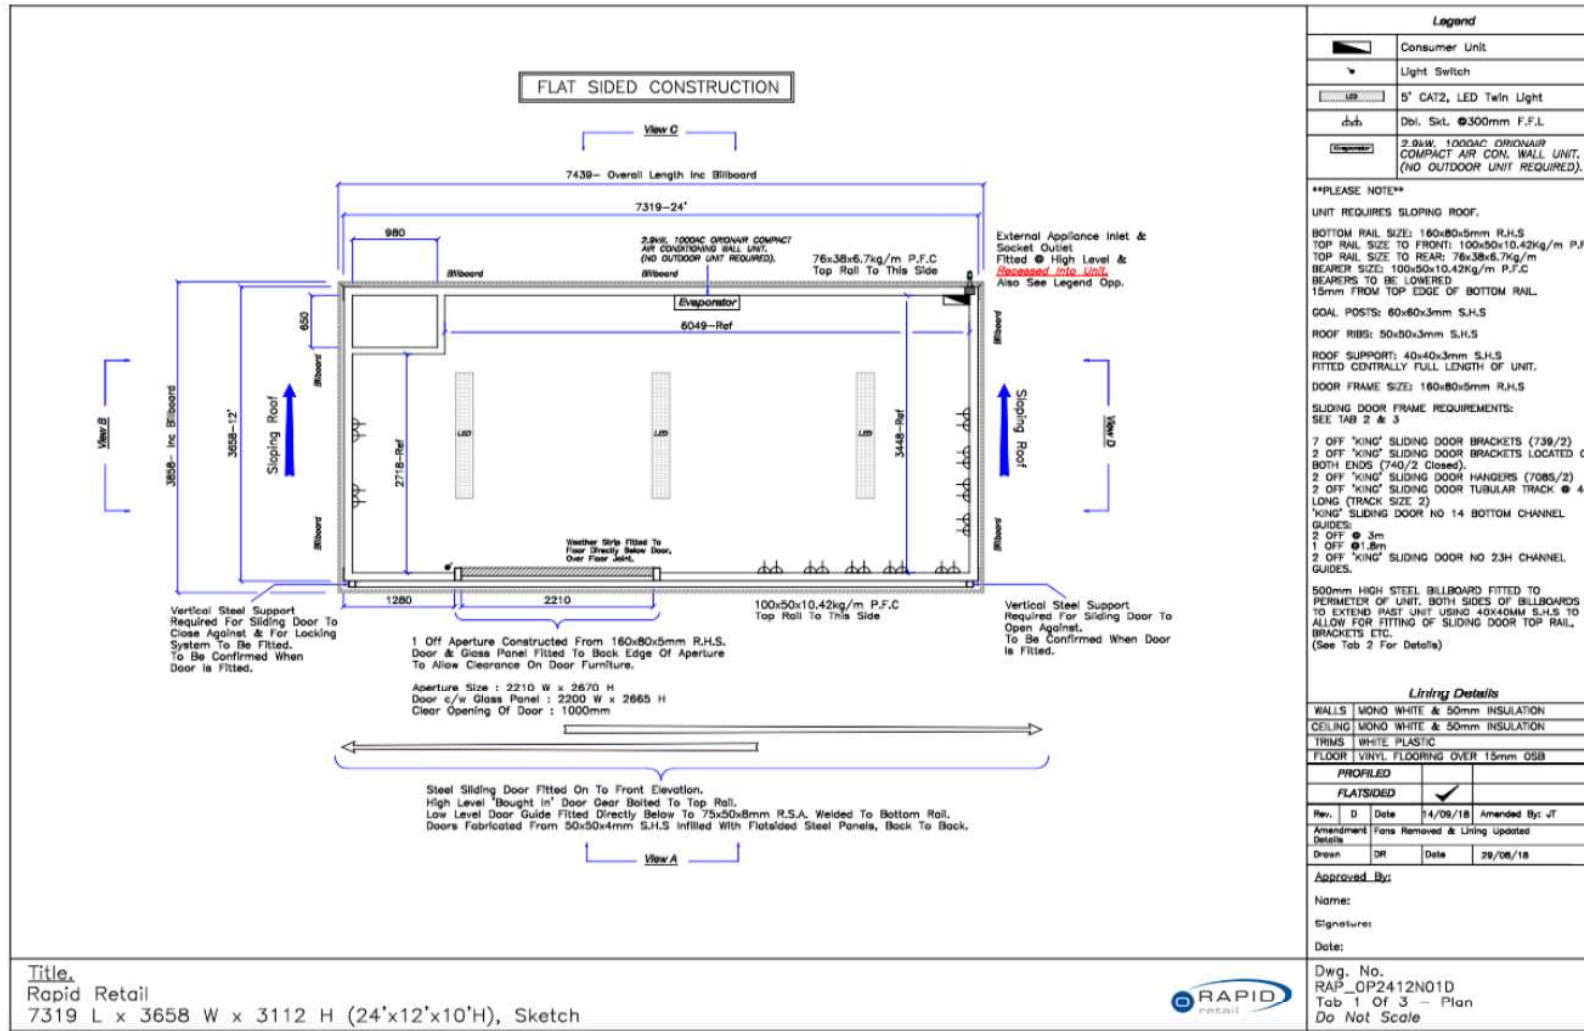

## Unit 10 Walk-In Shop

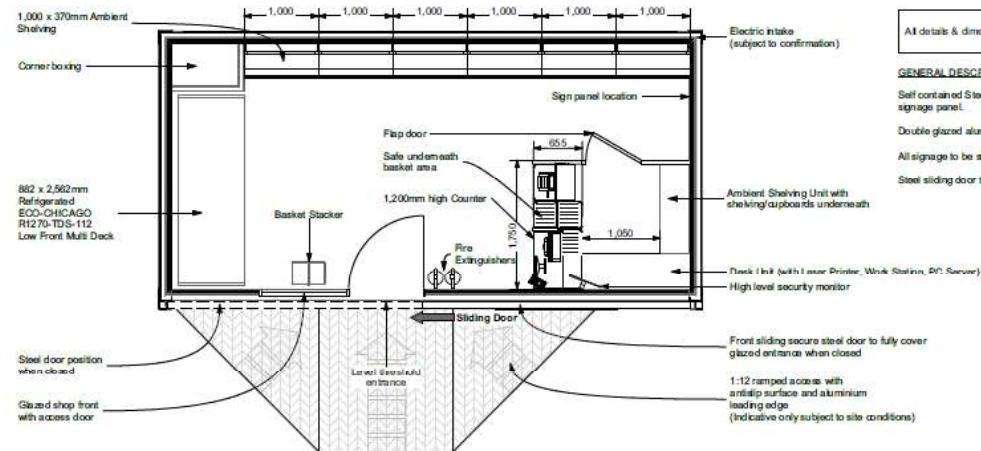

**NOTE**  
All details & dimensions subject to fabrication methods and tolerances


### GENERAL DESCRIPTION OF UNIT

Self contained Steel Retail unit with: High level perimeter signage panel.

Double glazed aluminum shopfront system pc finished.

All signage to be supplied & installed by specialist.


Steel sliding door to secure unit.

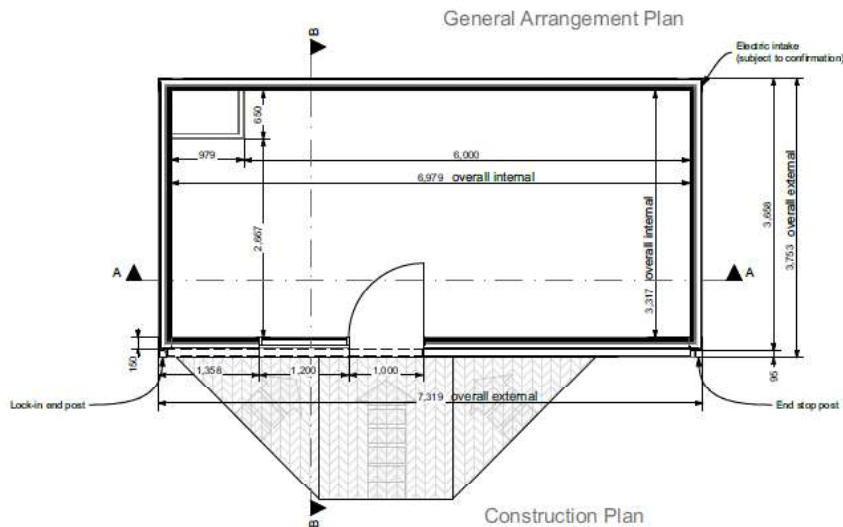

## General Arrangement Plan

## Construction Plan

COOP Retail Shop Unit - 7.3 x 3.6 x 3.1m high
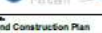
<b>Title</b>			
<p><b>Notes:</b> This drawing is copyright and may not be reproduced without our permission. No responsibility is accepted for any omissions or alterations. Scaled dimensions should not be given. No drawing reuse authorized. This drawing has been created in AutoCAD &amp; Graphplot cannot guarantee the application integrity of this file.</p>			
<b>CAD</b>	<b>Change Name</b>	<b>Issue Date</b>	
<b>NOTE</b>			
Read in conjunction with all other associated project information: Specifications Plans Data Sheets Product Schedule Equipment Schedule Survey Columns & Strip-Piling Schedule			
<b>Rev</b>	<b>Issue Date</b>	<b>Issue Name</b>	<b>Date</b>
<b>Project</b>			
<b>COOP Retail Shop Unit</b>			
<b>Project Name</b>			
<b>Client</b>			
			
<b>Name</b>			
<b>GA and Construction Plan</b>			
<b>Name</b>	<b>Description</b>		
<b>By</b>	<b>Design</b>		
<b>No</b>	<b>July - 2018</b>		
<b>T4317</b>	<b>Issued</b>		
<b>Scale</b>			
<b>1:50</b>			
<b>Drawing Number</b>			
<b>T4317</b>			
<b>Sheet Number</b>			
<b>900</b>			



## Unit 10 Walk-In Shop

